







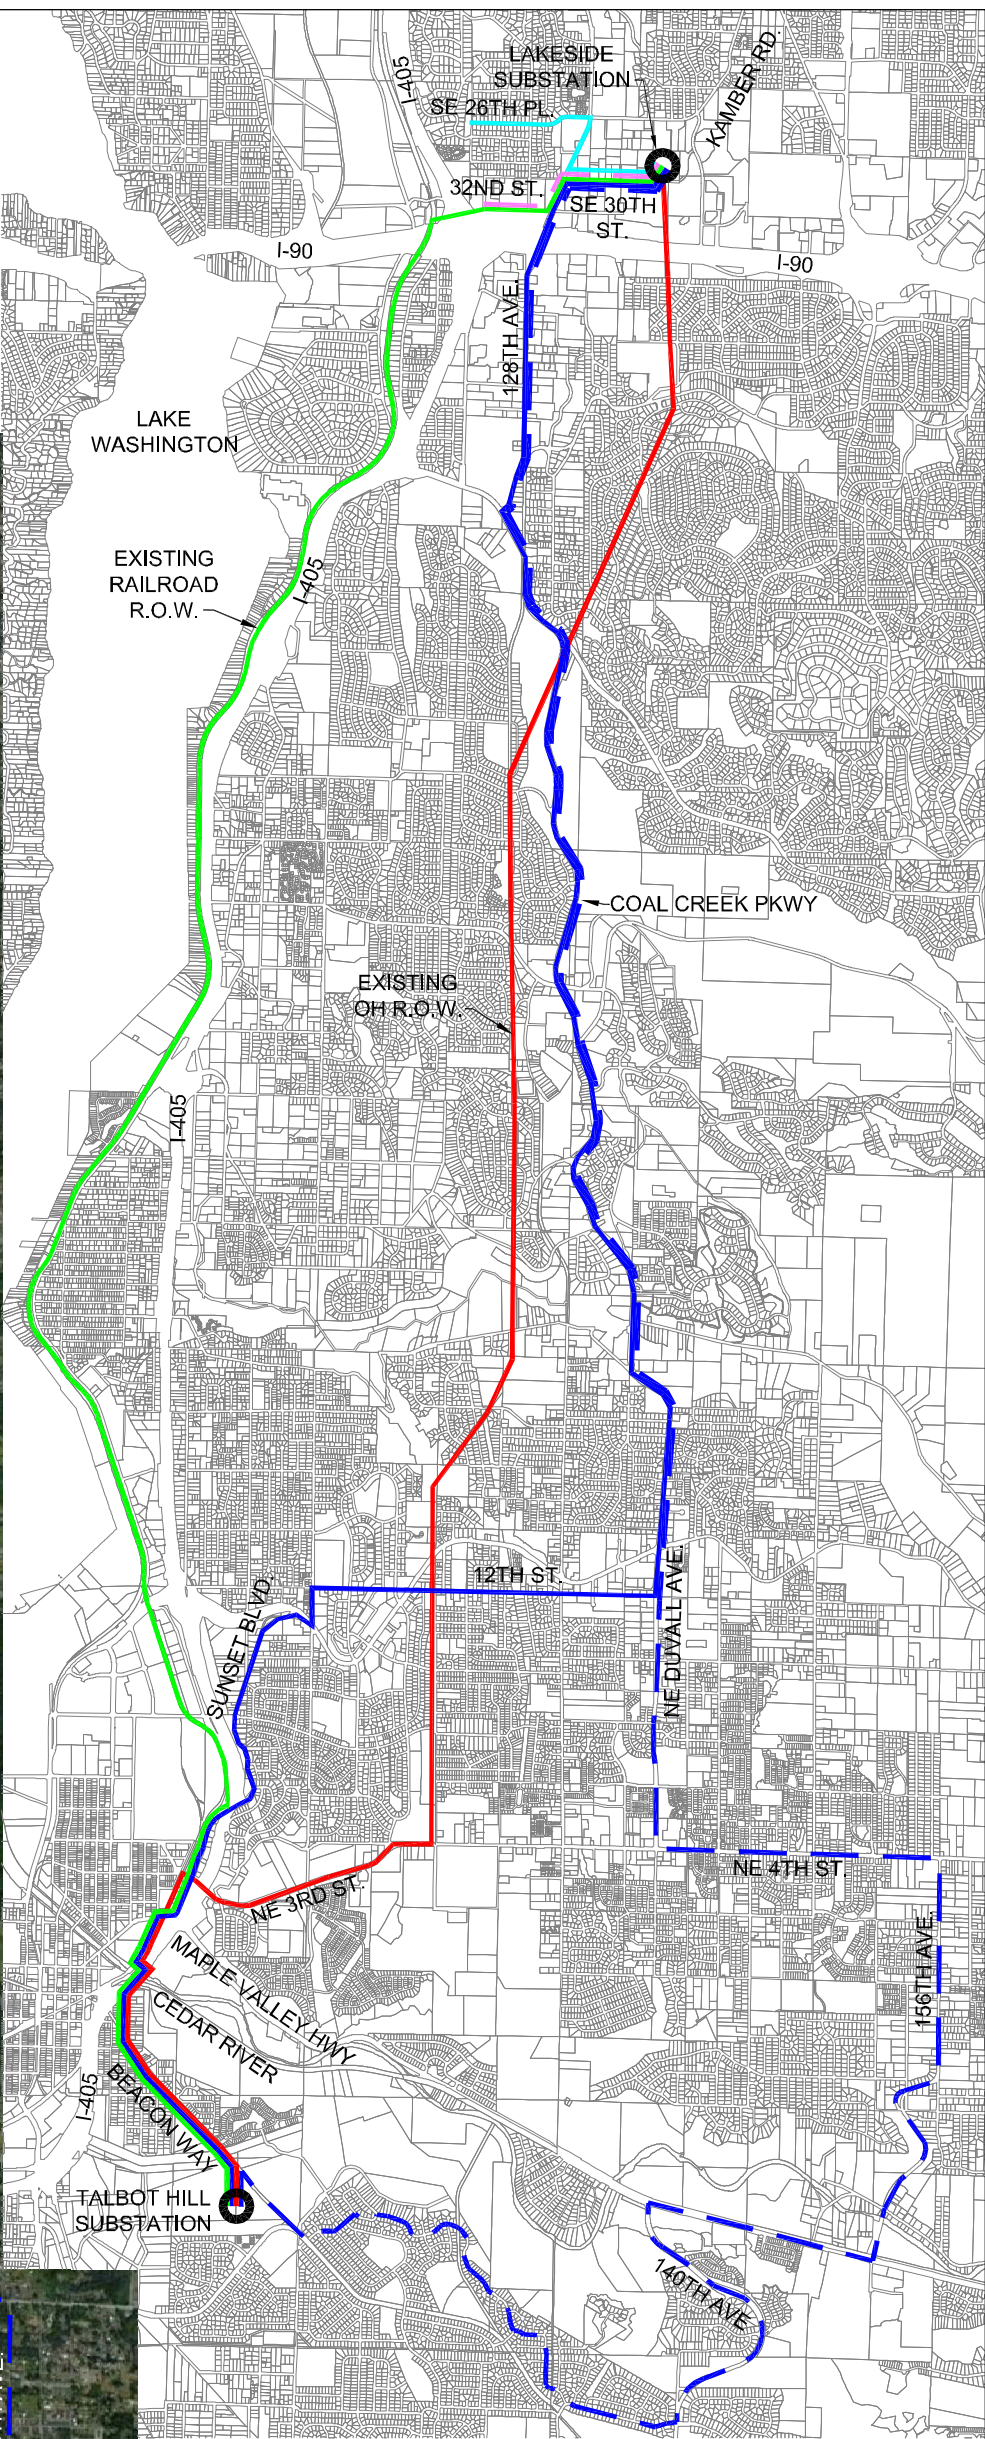

Know what's **below**.
Call before you dig.

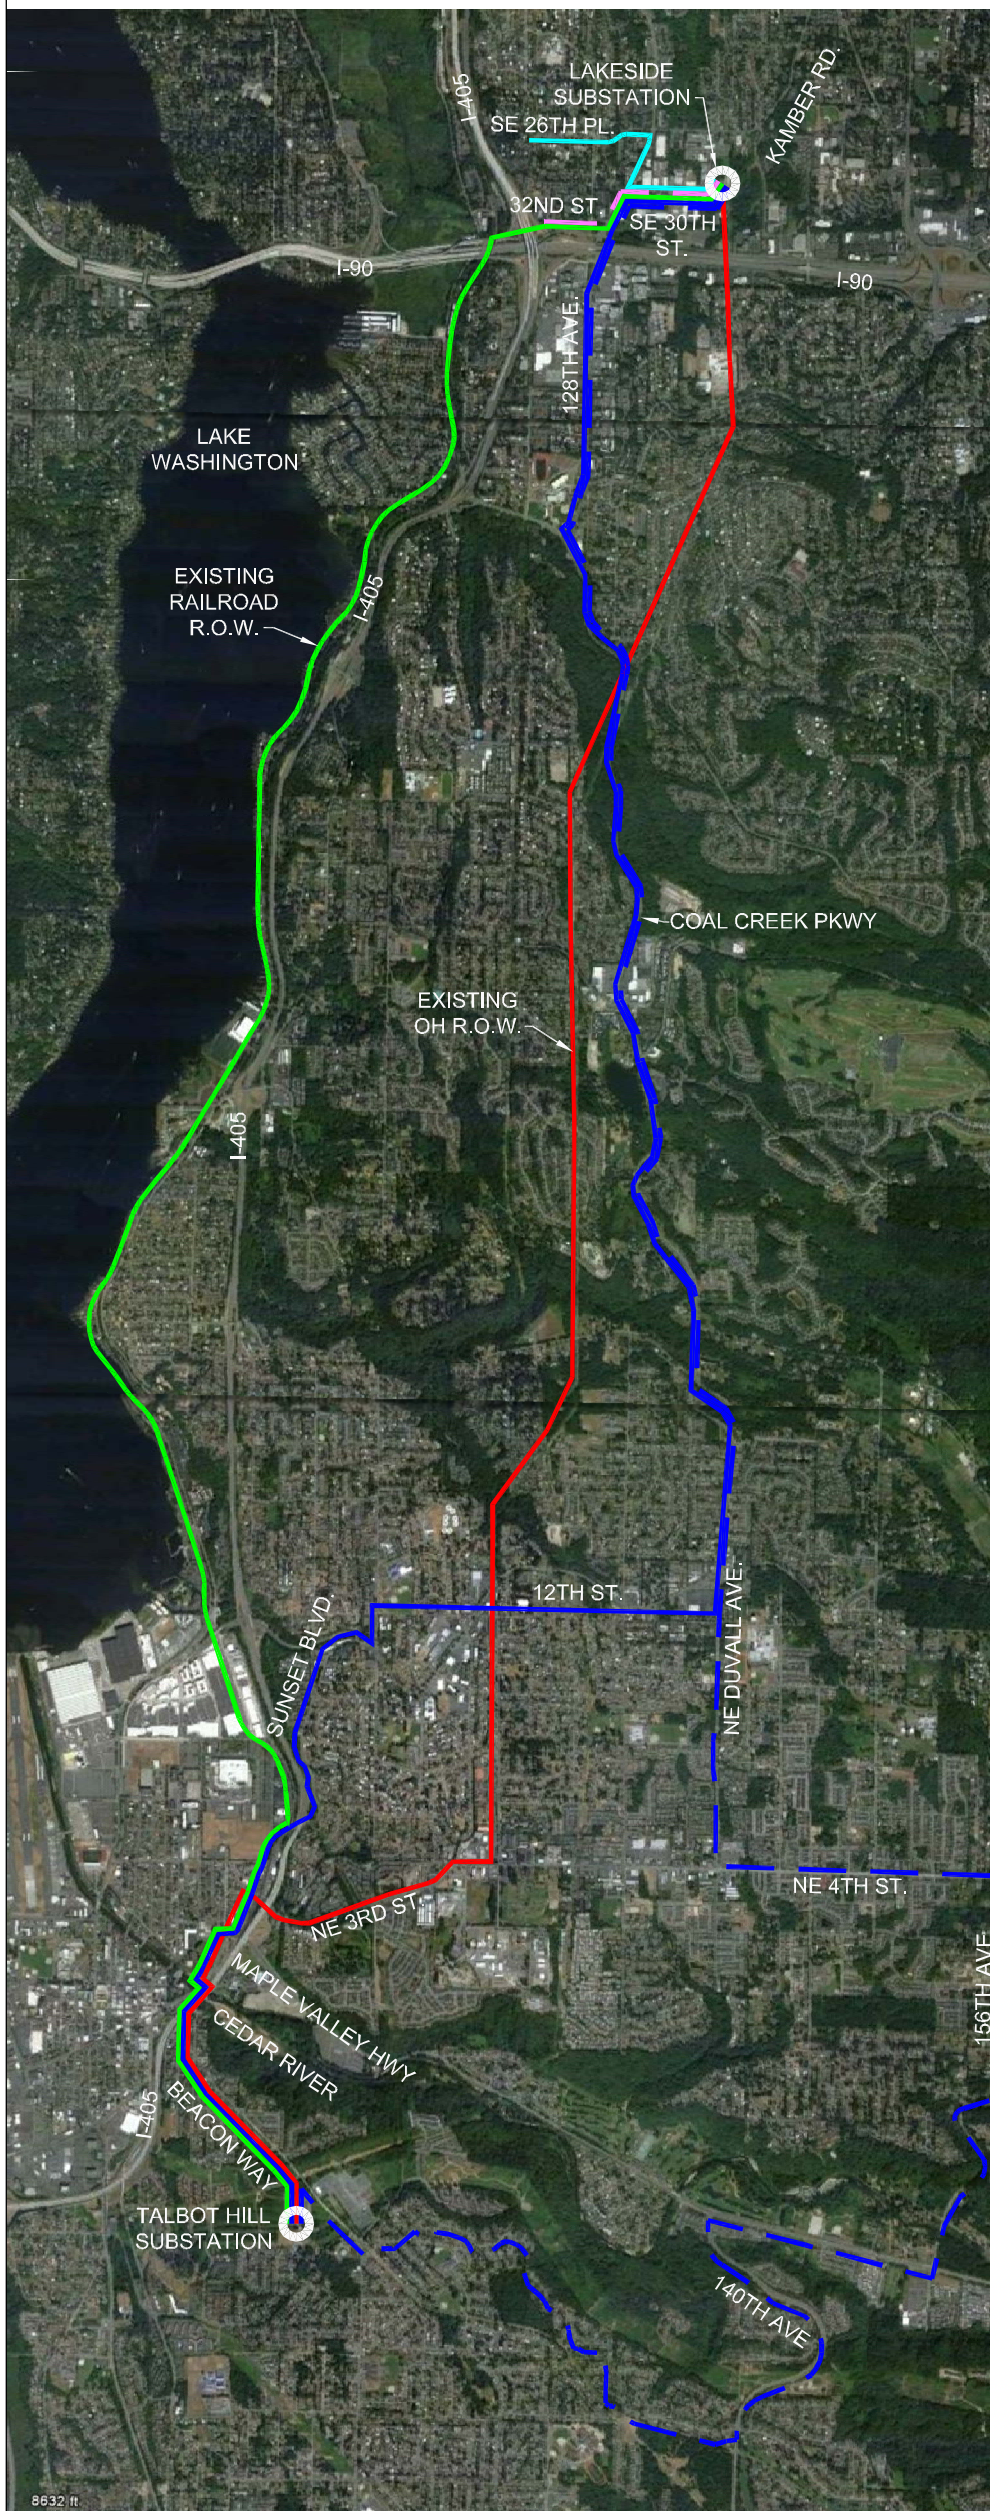



OH ROUTE: (9.5 MILES) 



STREET ROUTE: (10.7 MILES) 

STREET ROUTE ALTERNATE: (15.1 MILES) 

RAILROAD ROUTE: (9.8 MILES) 

SCL TAP 26TH PLACE ROUTE: (1.2 MILES) 

SCL TAP 32ND STREET ROUTE: (0.8 MILES) 

									DSGN	TBB	07-13-2012		PUGET SOUND ENERGY	JOB NUMBER	REV
								DRN	BWF	07-13-2012			CONCEPTUAL ROUTE	127031	
								CKD	MRM	07-13-2012					
								SCALE: 1" = 4000'							
A	ISSUED FOR REVIEW		07-13-2012	BWF	TBB	MRM								DRAWING NUMBER	P0-1
REV	REVISIONS		DATE	DRN	DSGN	CKD	APPD	REFERENCE DRAWINGS				FOR 11x17 DWG ONLY			