



Existing Conditions



Conceptual Project

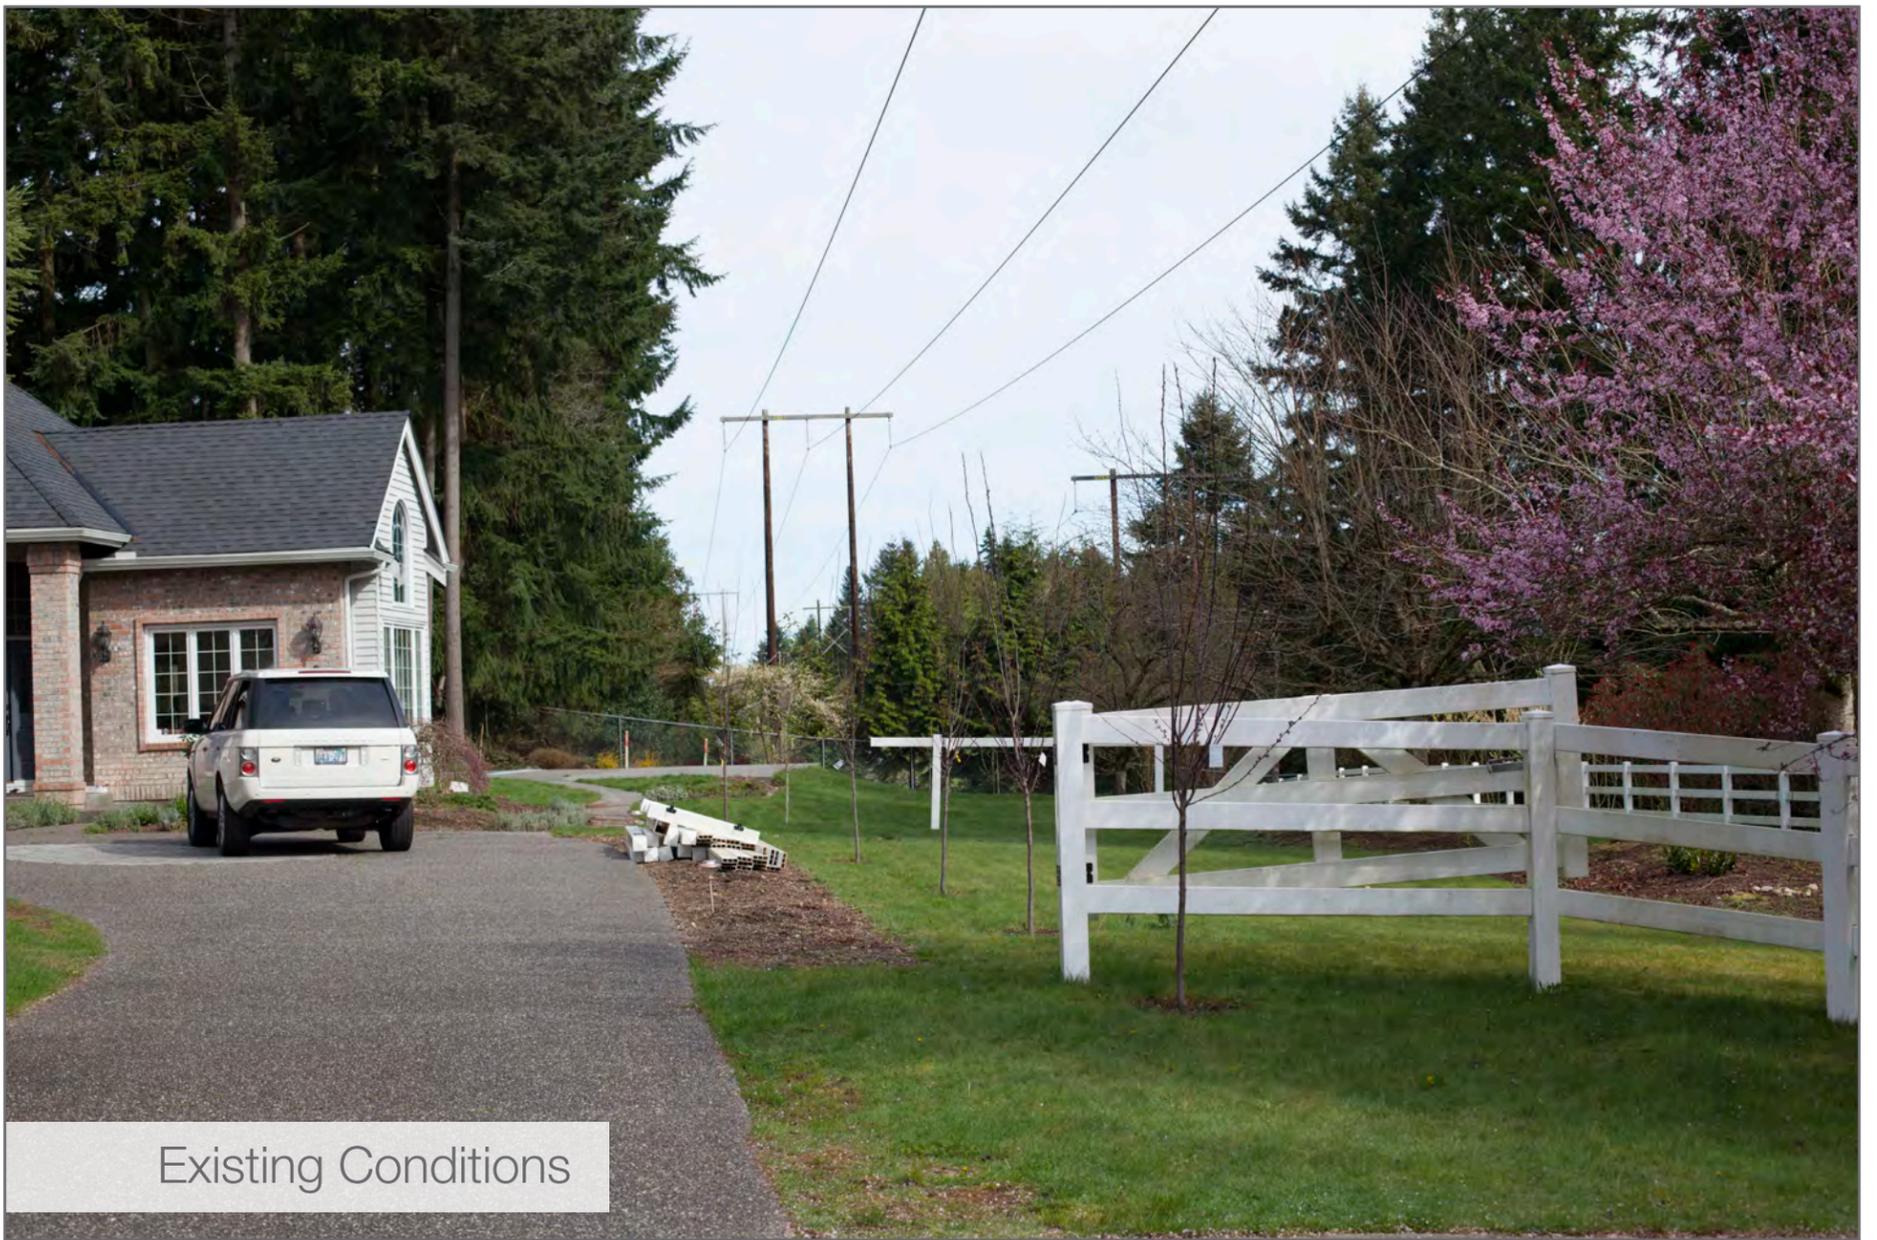


Photo simulations are for discussion purposes only and may change pending public, regulatory and utility review

3/31/2014

Address	13615 NE 78th PI
Date	3/31/2014
Time	11:20 AM
Viewing Direction	West
Structure	G2-1

KOP NORTH 1 SEGMENT C



Existing Conditions



Conceptual Project

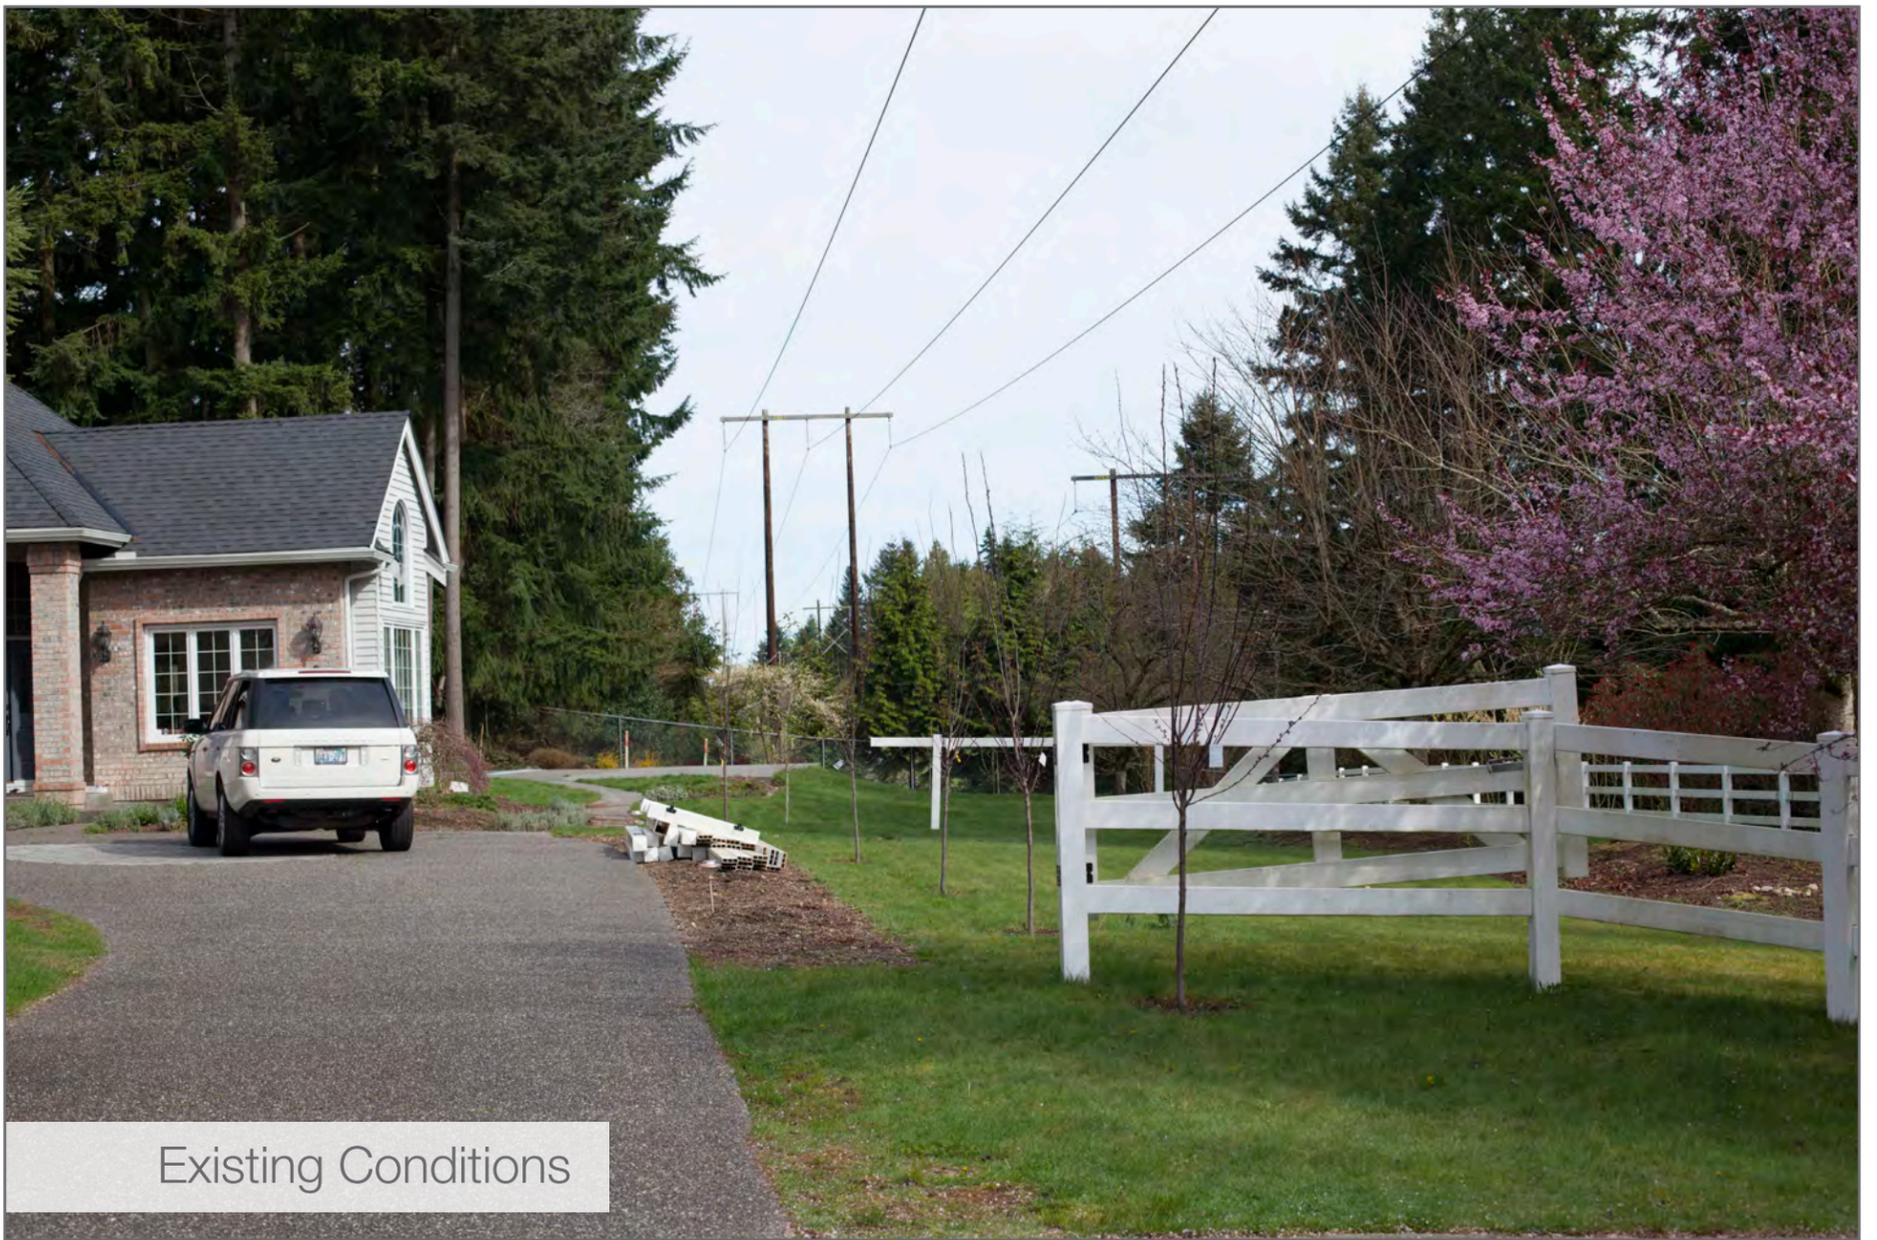


Photo simulations are for discussion purposes only and may change pending public, regulatory and utility review


3/31/2014

Address	13538 NE 54th PI
Date	3/31/2014
Time	10:49 AM
Viewing Direction	North
Structure	G2-5

KOP NORTH 3 SEGMENT C



Existing Conditions

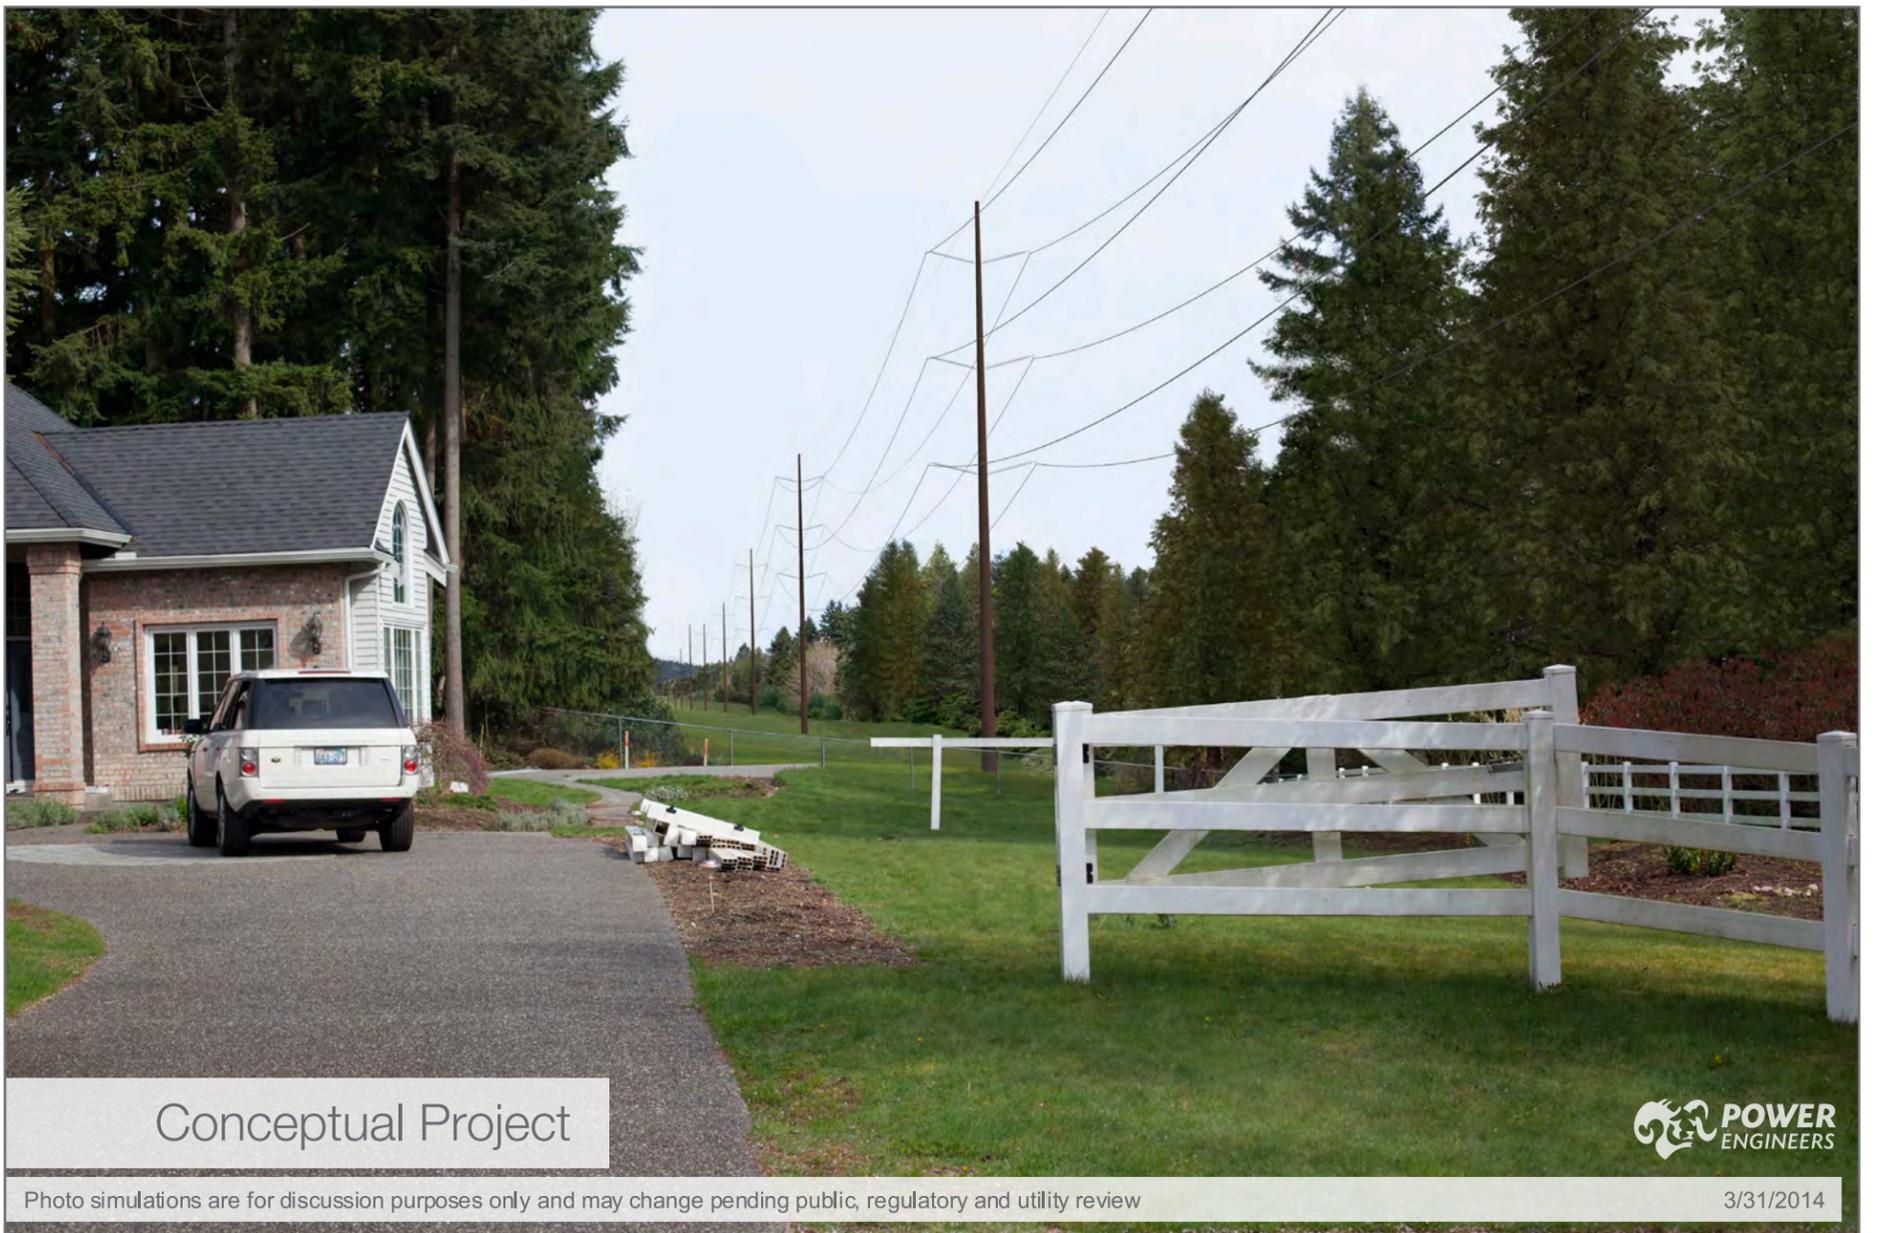

Conceptual Project



Photo simulations are for discussion purposes only and may change pending public, regulatory and utility review

3/31/2014

Address	13538 NE 54th PI
Date	3/31/2014
Time	10:49 AM
Viewing Direction	North
Structure	G2-6

KOP NORTH 3 SEGMENT C



Existing Conditions



Conceptual Project



Photo simulations are for discussion purposes only and may change pending public, regulatory and utility review

3/31/2014

Address	12056 NE 70th St
Date	3/31/2014
Time	1:05 PM
Viewing Direction	West
Structure	G3-2

KOP NORTH 10 SEGMENT B



Existing Conditions



Conceptual Project

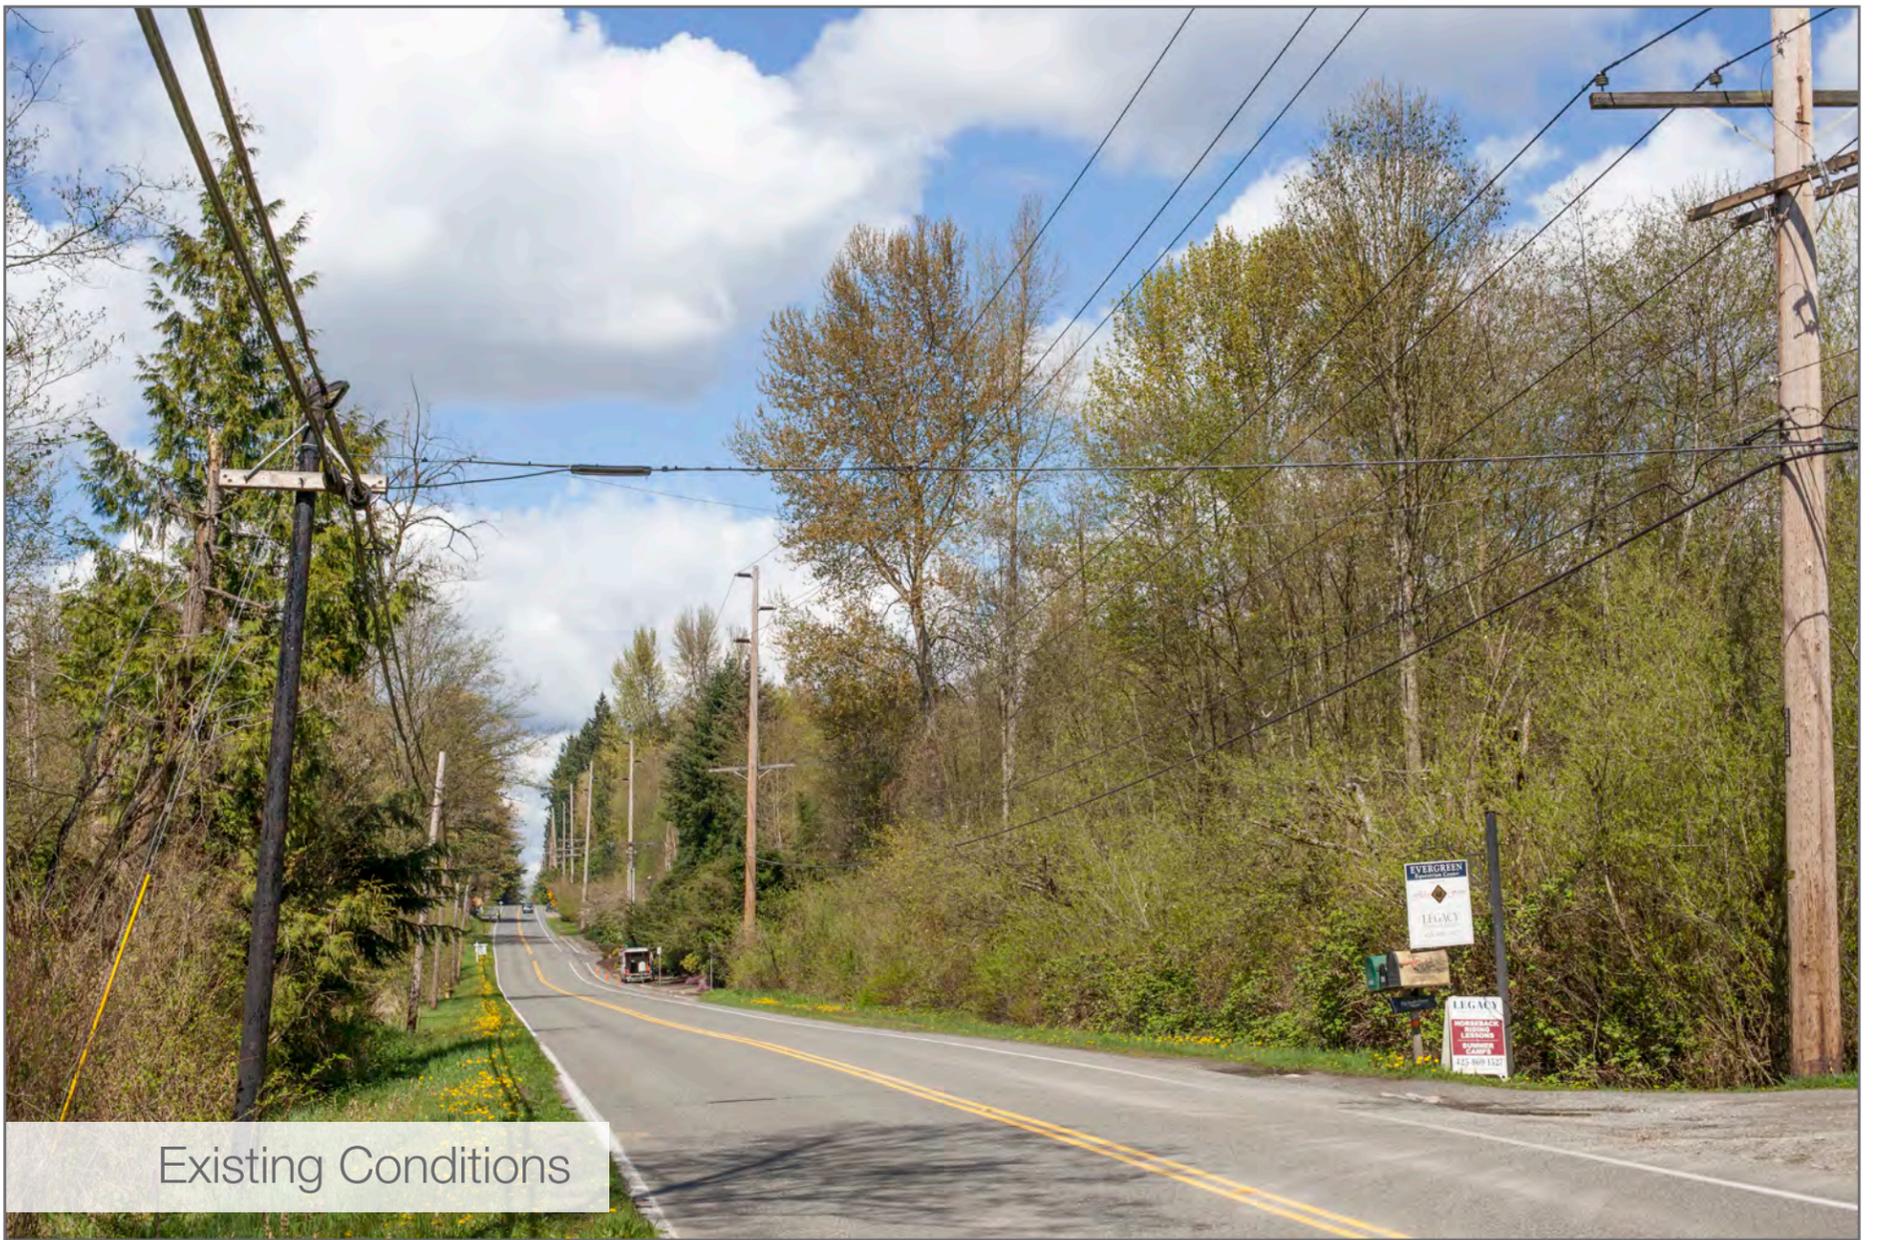


Photo simulations are for discussion purposes only and may change pending public, regulatory and utility review


3/31/2014

Address	12056 NE 70th St
Date	3/31/2014
Time	1:05 PM
Viewing Direction	West
Structure	G3-4

KOP NORTH 10 SEGMENT B



Existing Conditions

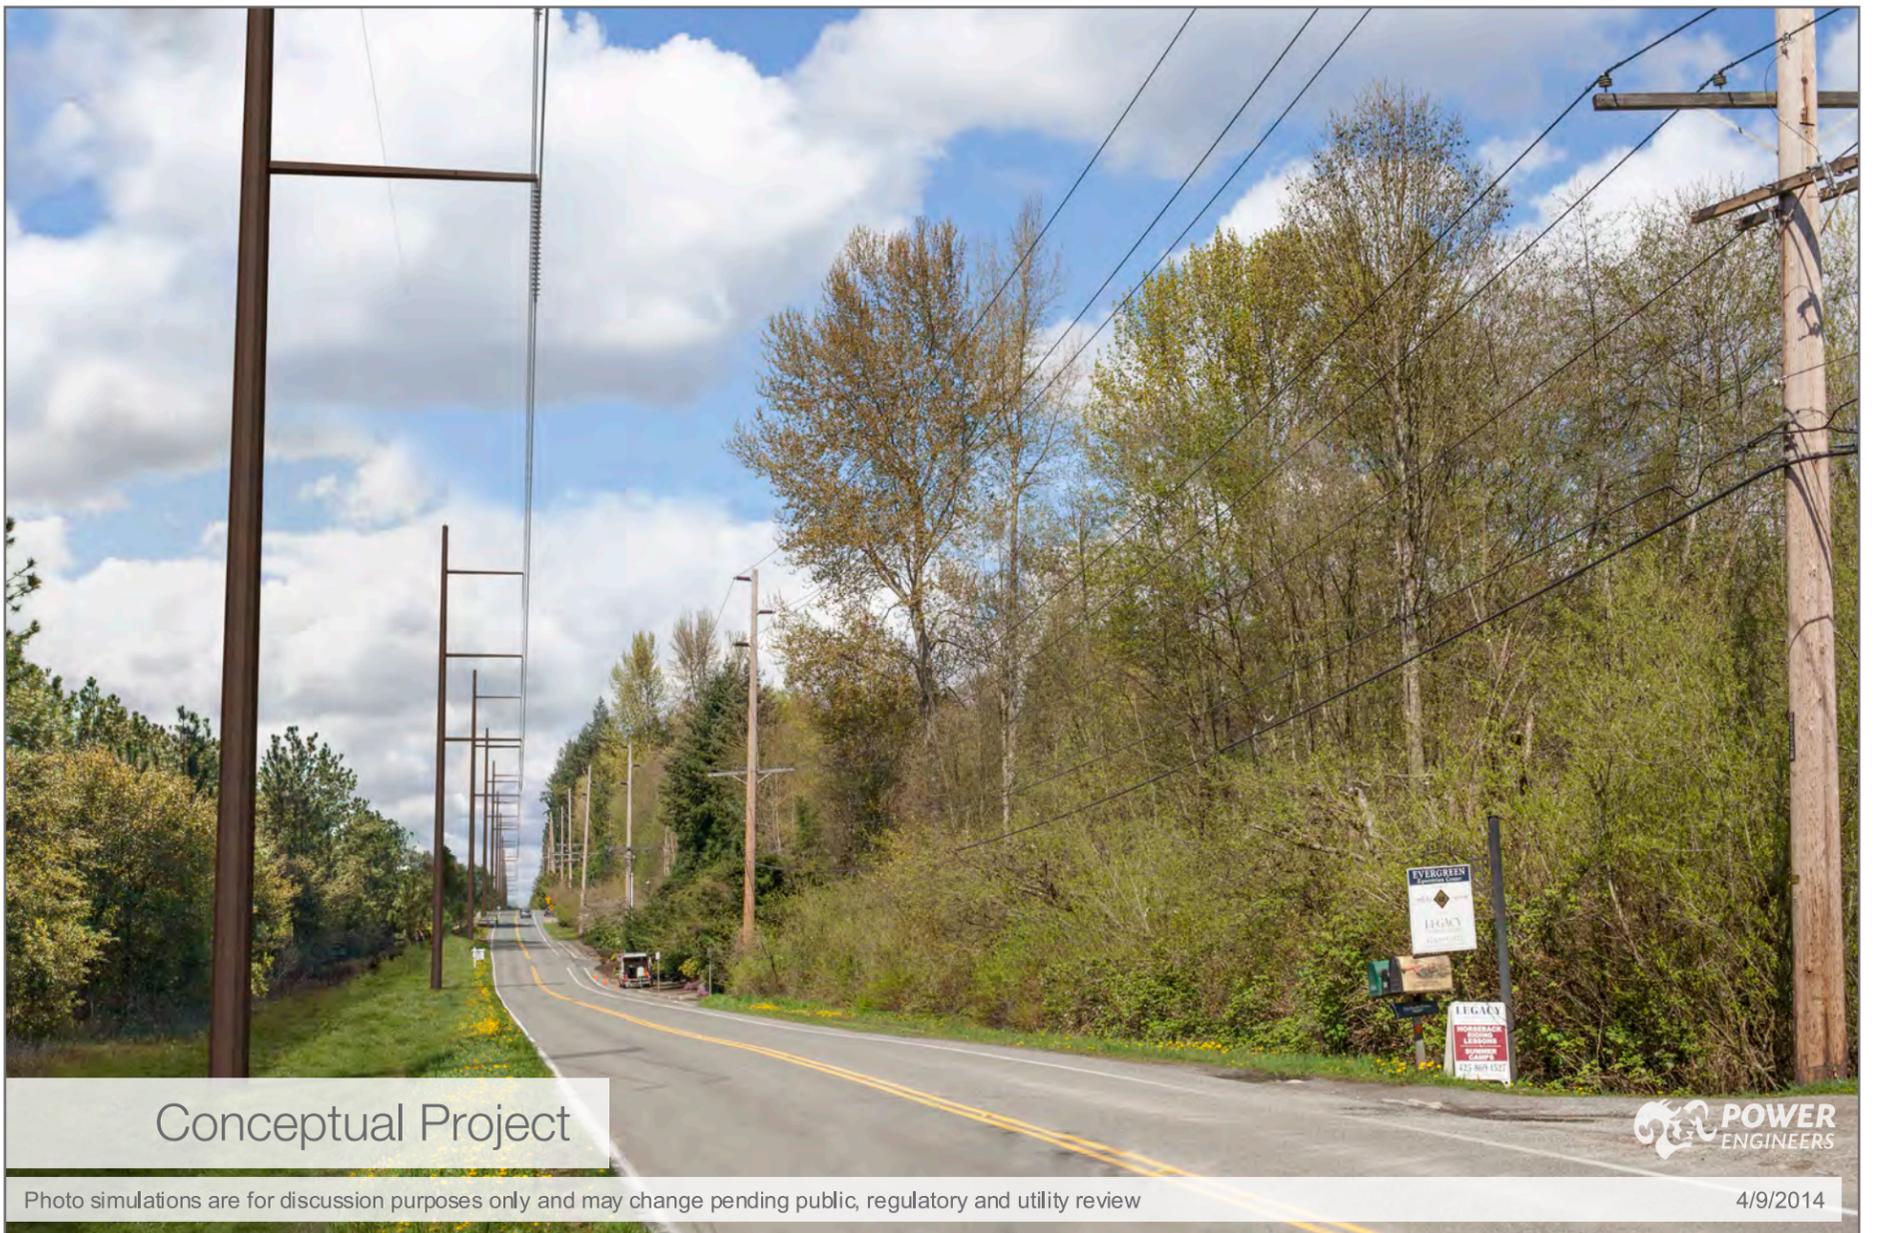

Conceptual Project

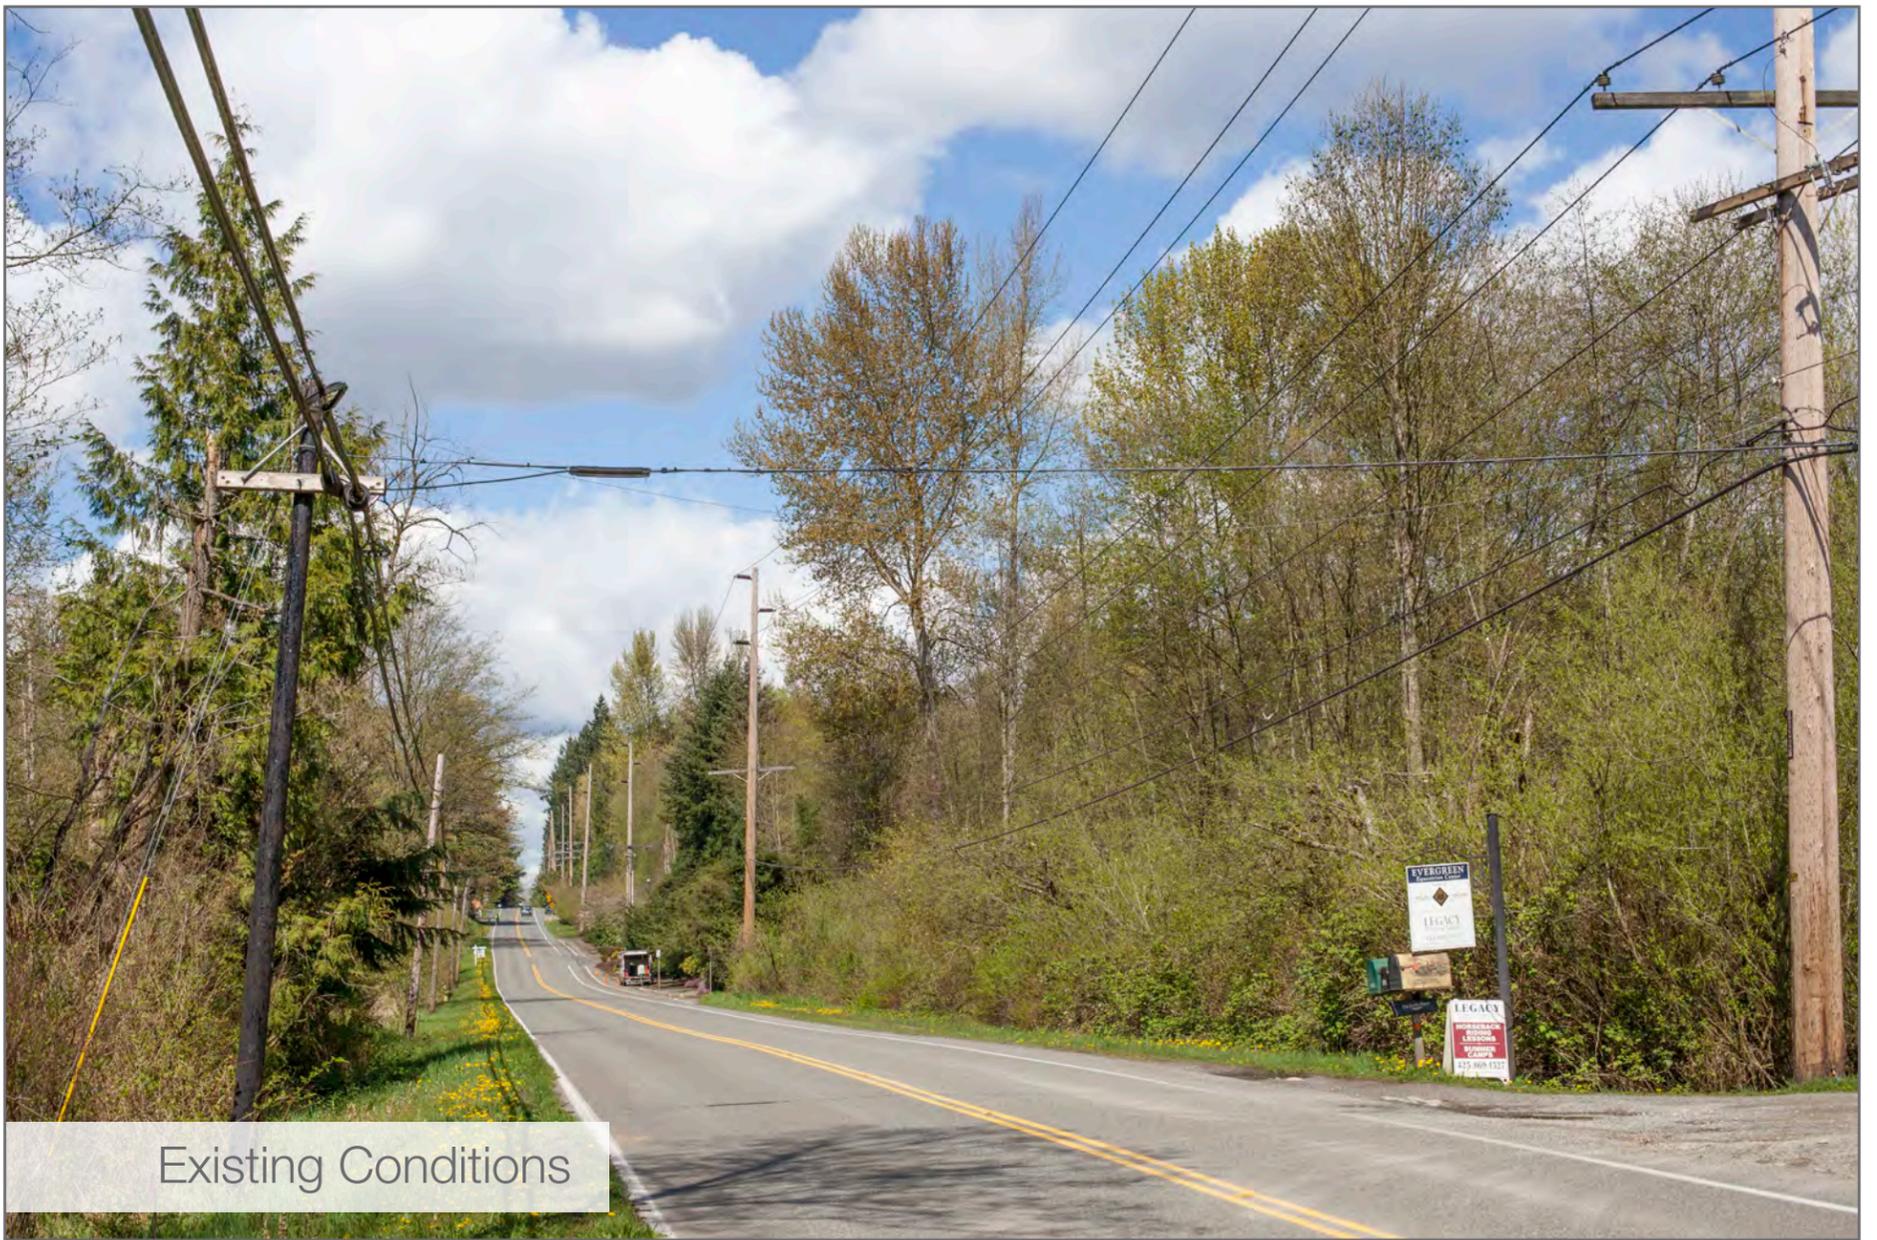


Photo simulations are for discussion purposes only and may change pending public, regulatory and utility review


4/9/2014

Address	4630 116th Ave NE
Date	4/9/2014
Time	2:00 PM
Viewing Direction	North
Structure	G3-4

KOP NORTH 9 SEGMENT B



Existing Conditions

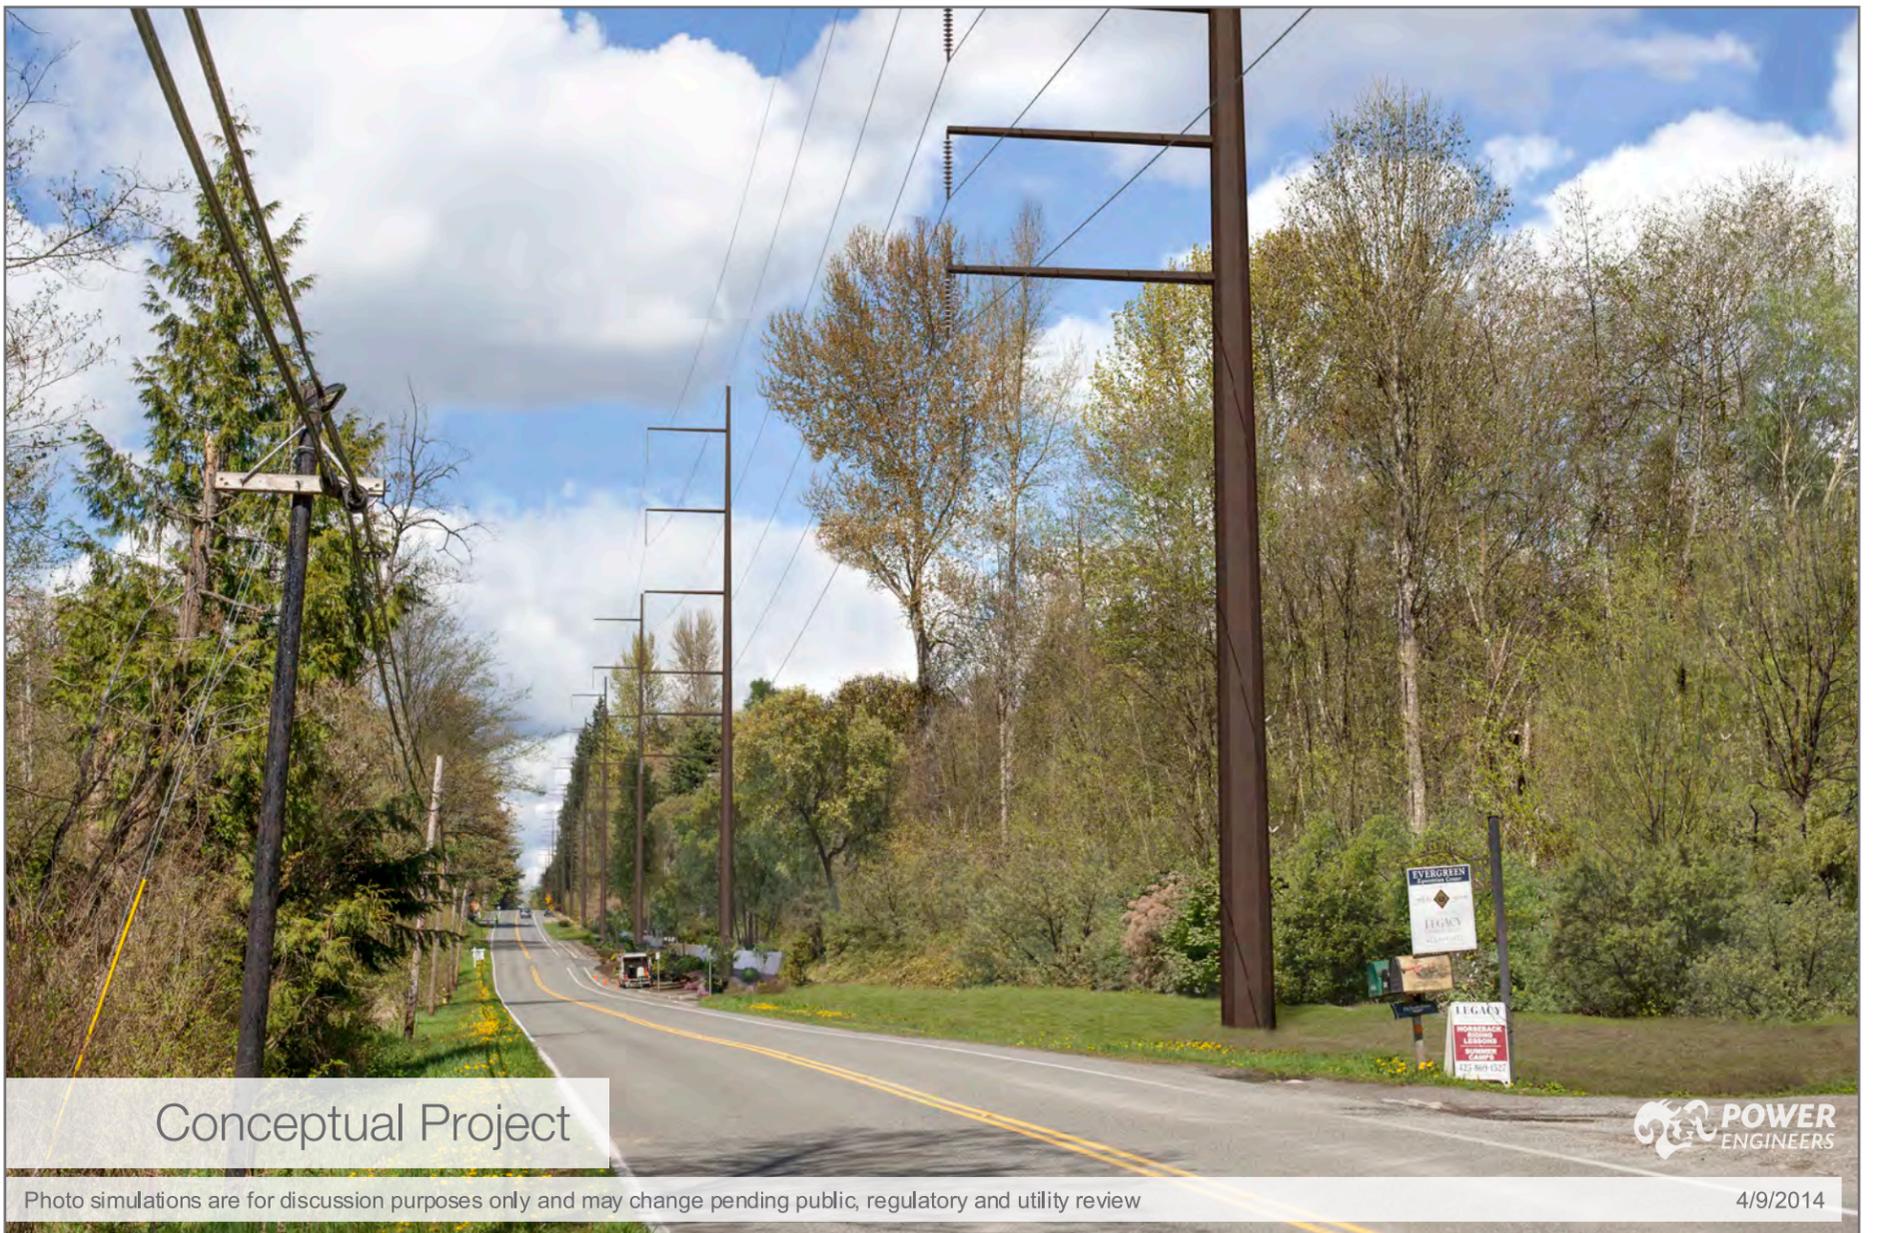

Conceptual Project



Photo simulations are for discussion purposes only and may change pending public, regulatory and utility review

4/9/2014

Address	4630 116th Ave NE
Date	4/9/2014
Time	2:00 PM
Viewing Direction	North
Structure	G3-8

KOP NORTH 9 SEGMENT B



Existing Conditions



Conceptual Project



Photo simulations are for discussion purposes only and may change pending public, regulatory and utility review


4/9/2014

Address	293 116th Ave NE
Date	4/9/2014
Time	2:42 PM
Viewing Direction	East
Structure	G4-5

KOP NORTH 6 SEGMENT B

POLE TYPE G2-1


- Height: 115'
- Right of Way: 100'
- Span Lengths: 550'

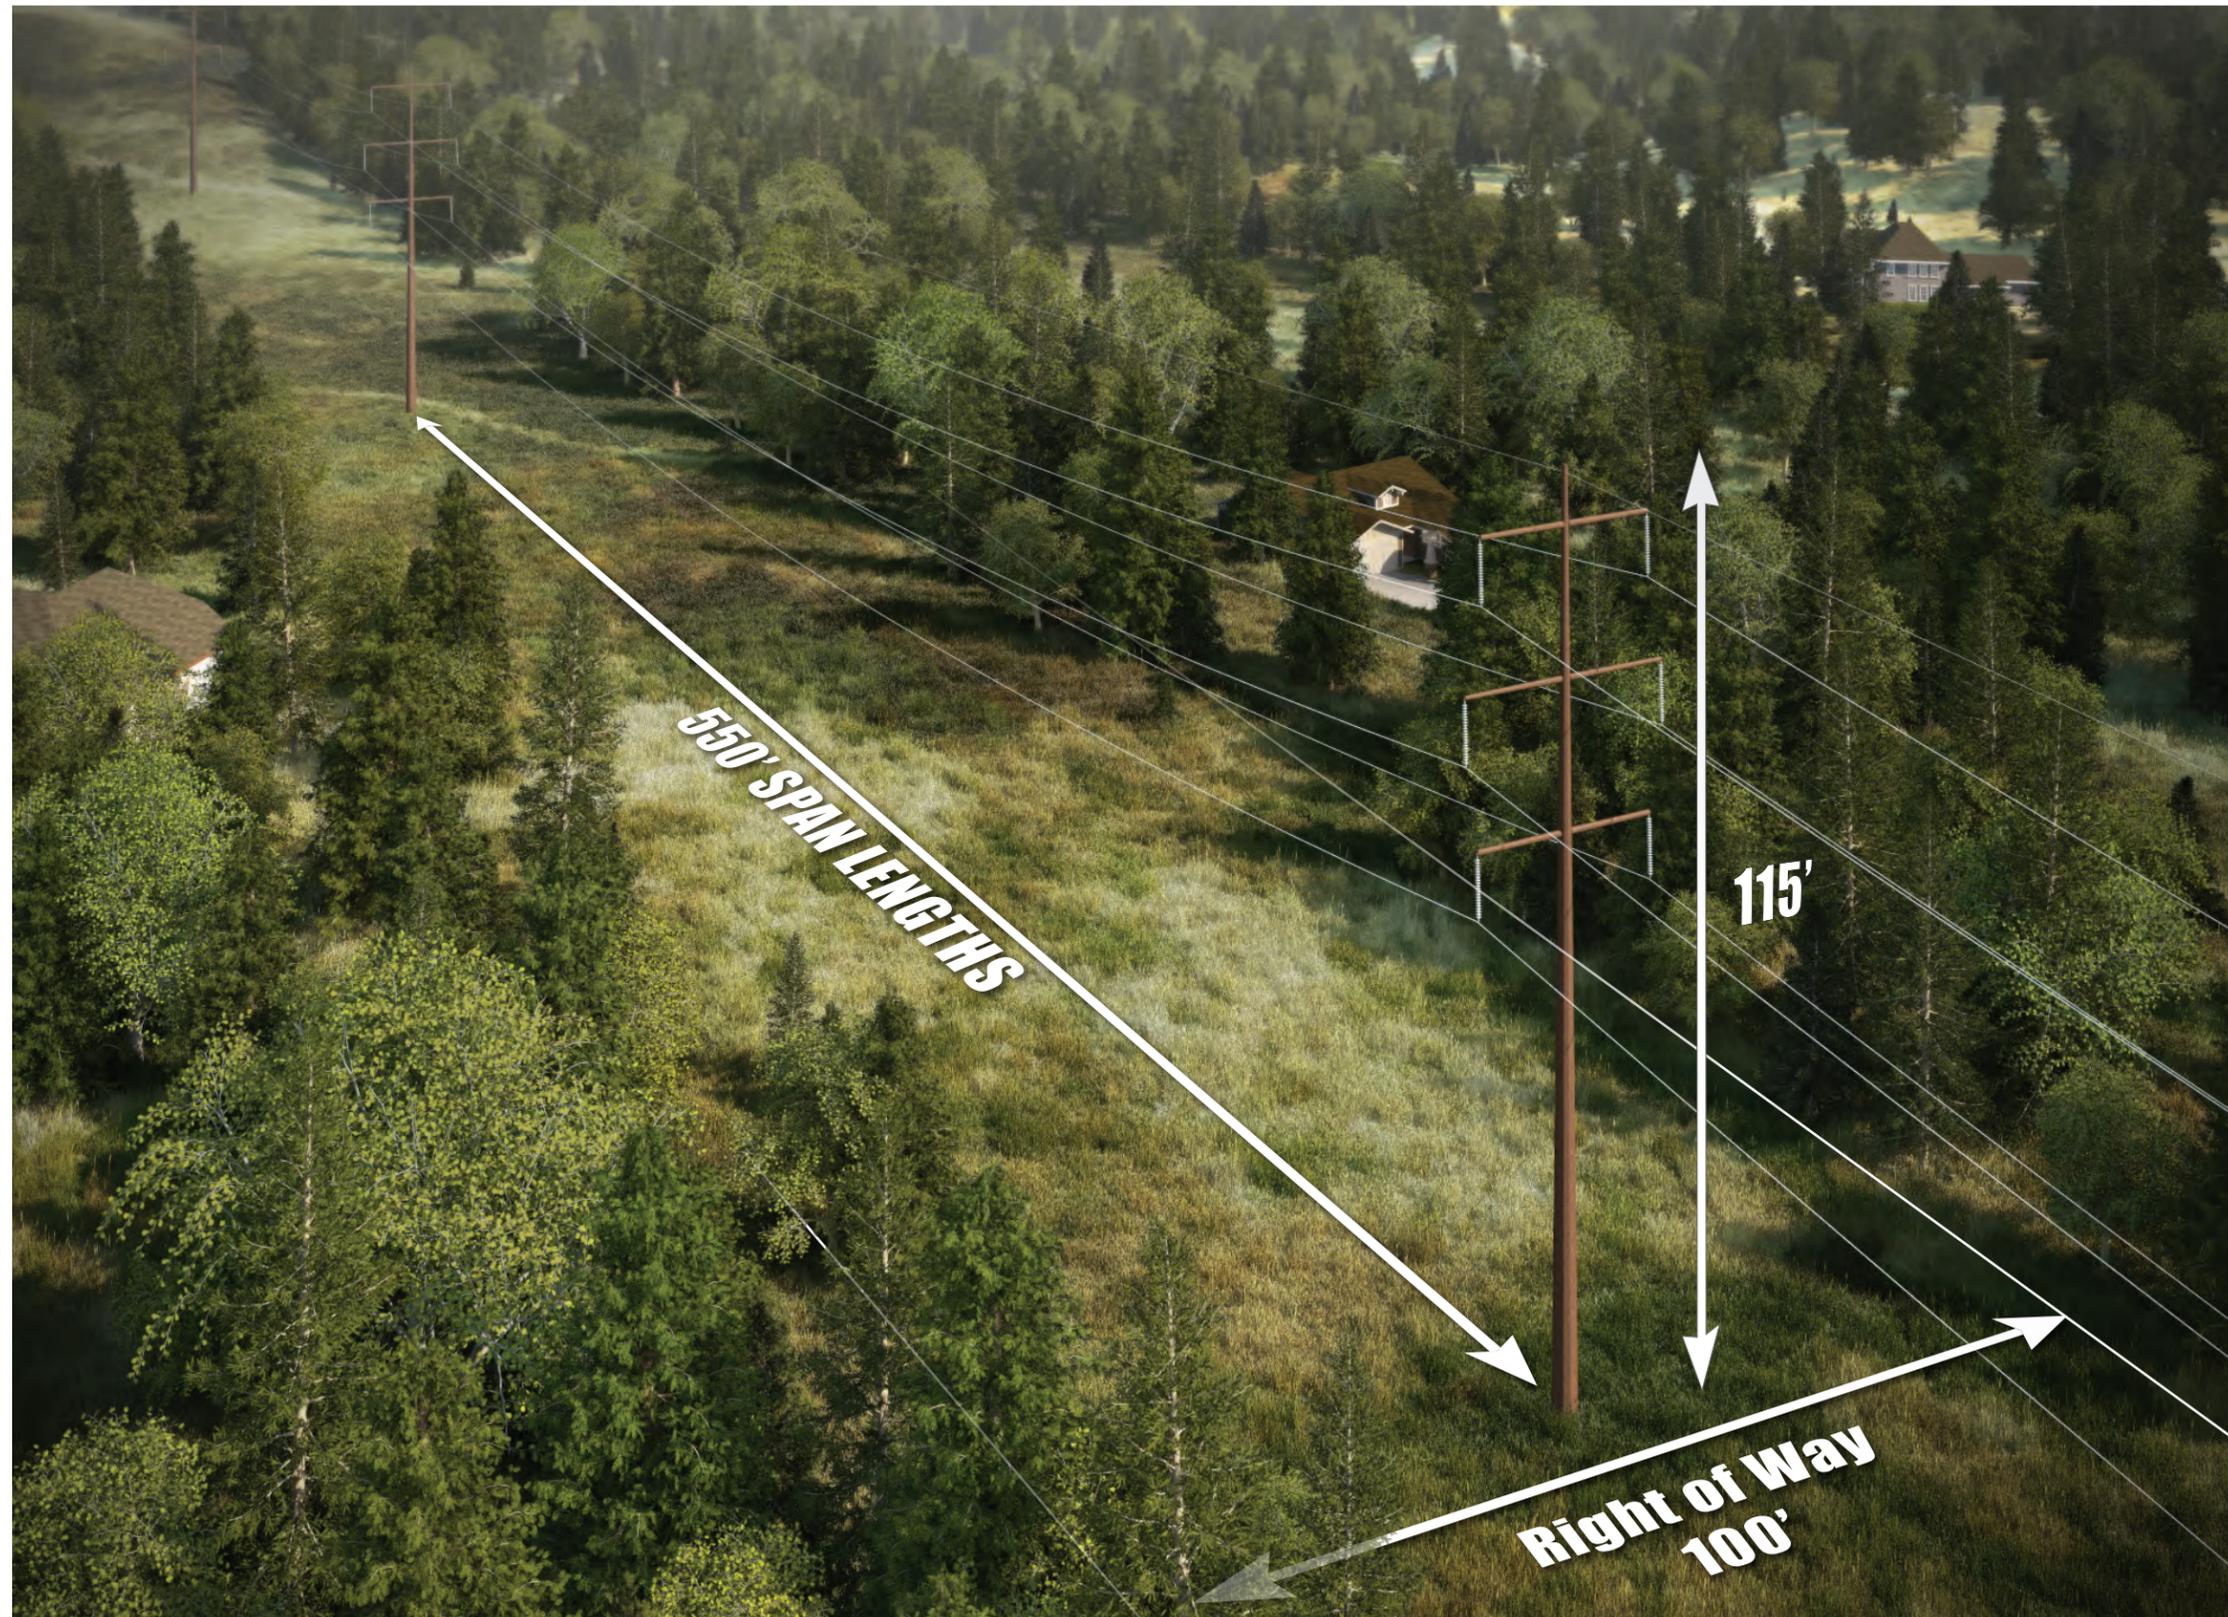

Note: Span lengths and heights shown are typical and may vary due to localized site conditions and engineering requirements.

POLE TYPE G2-5


- Height: 130'
- Right of Way: 100'
- Span Lengths: 1,000'

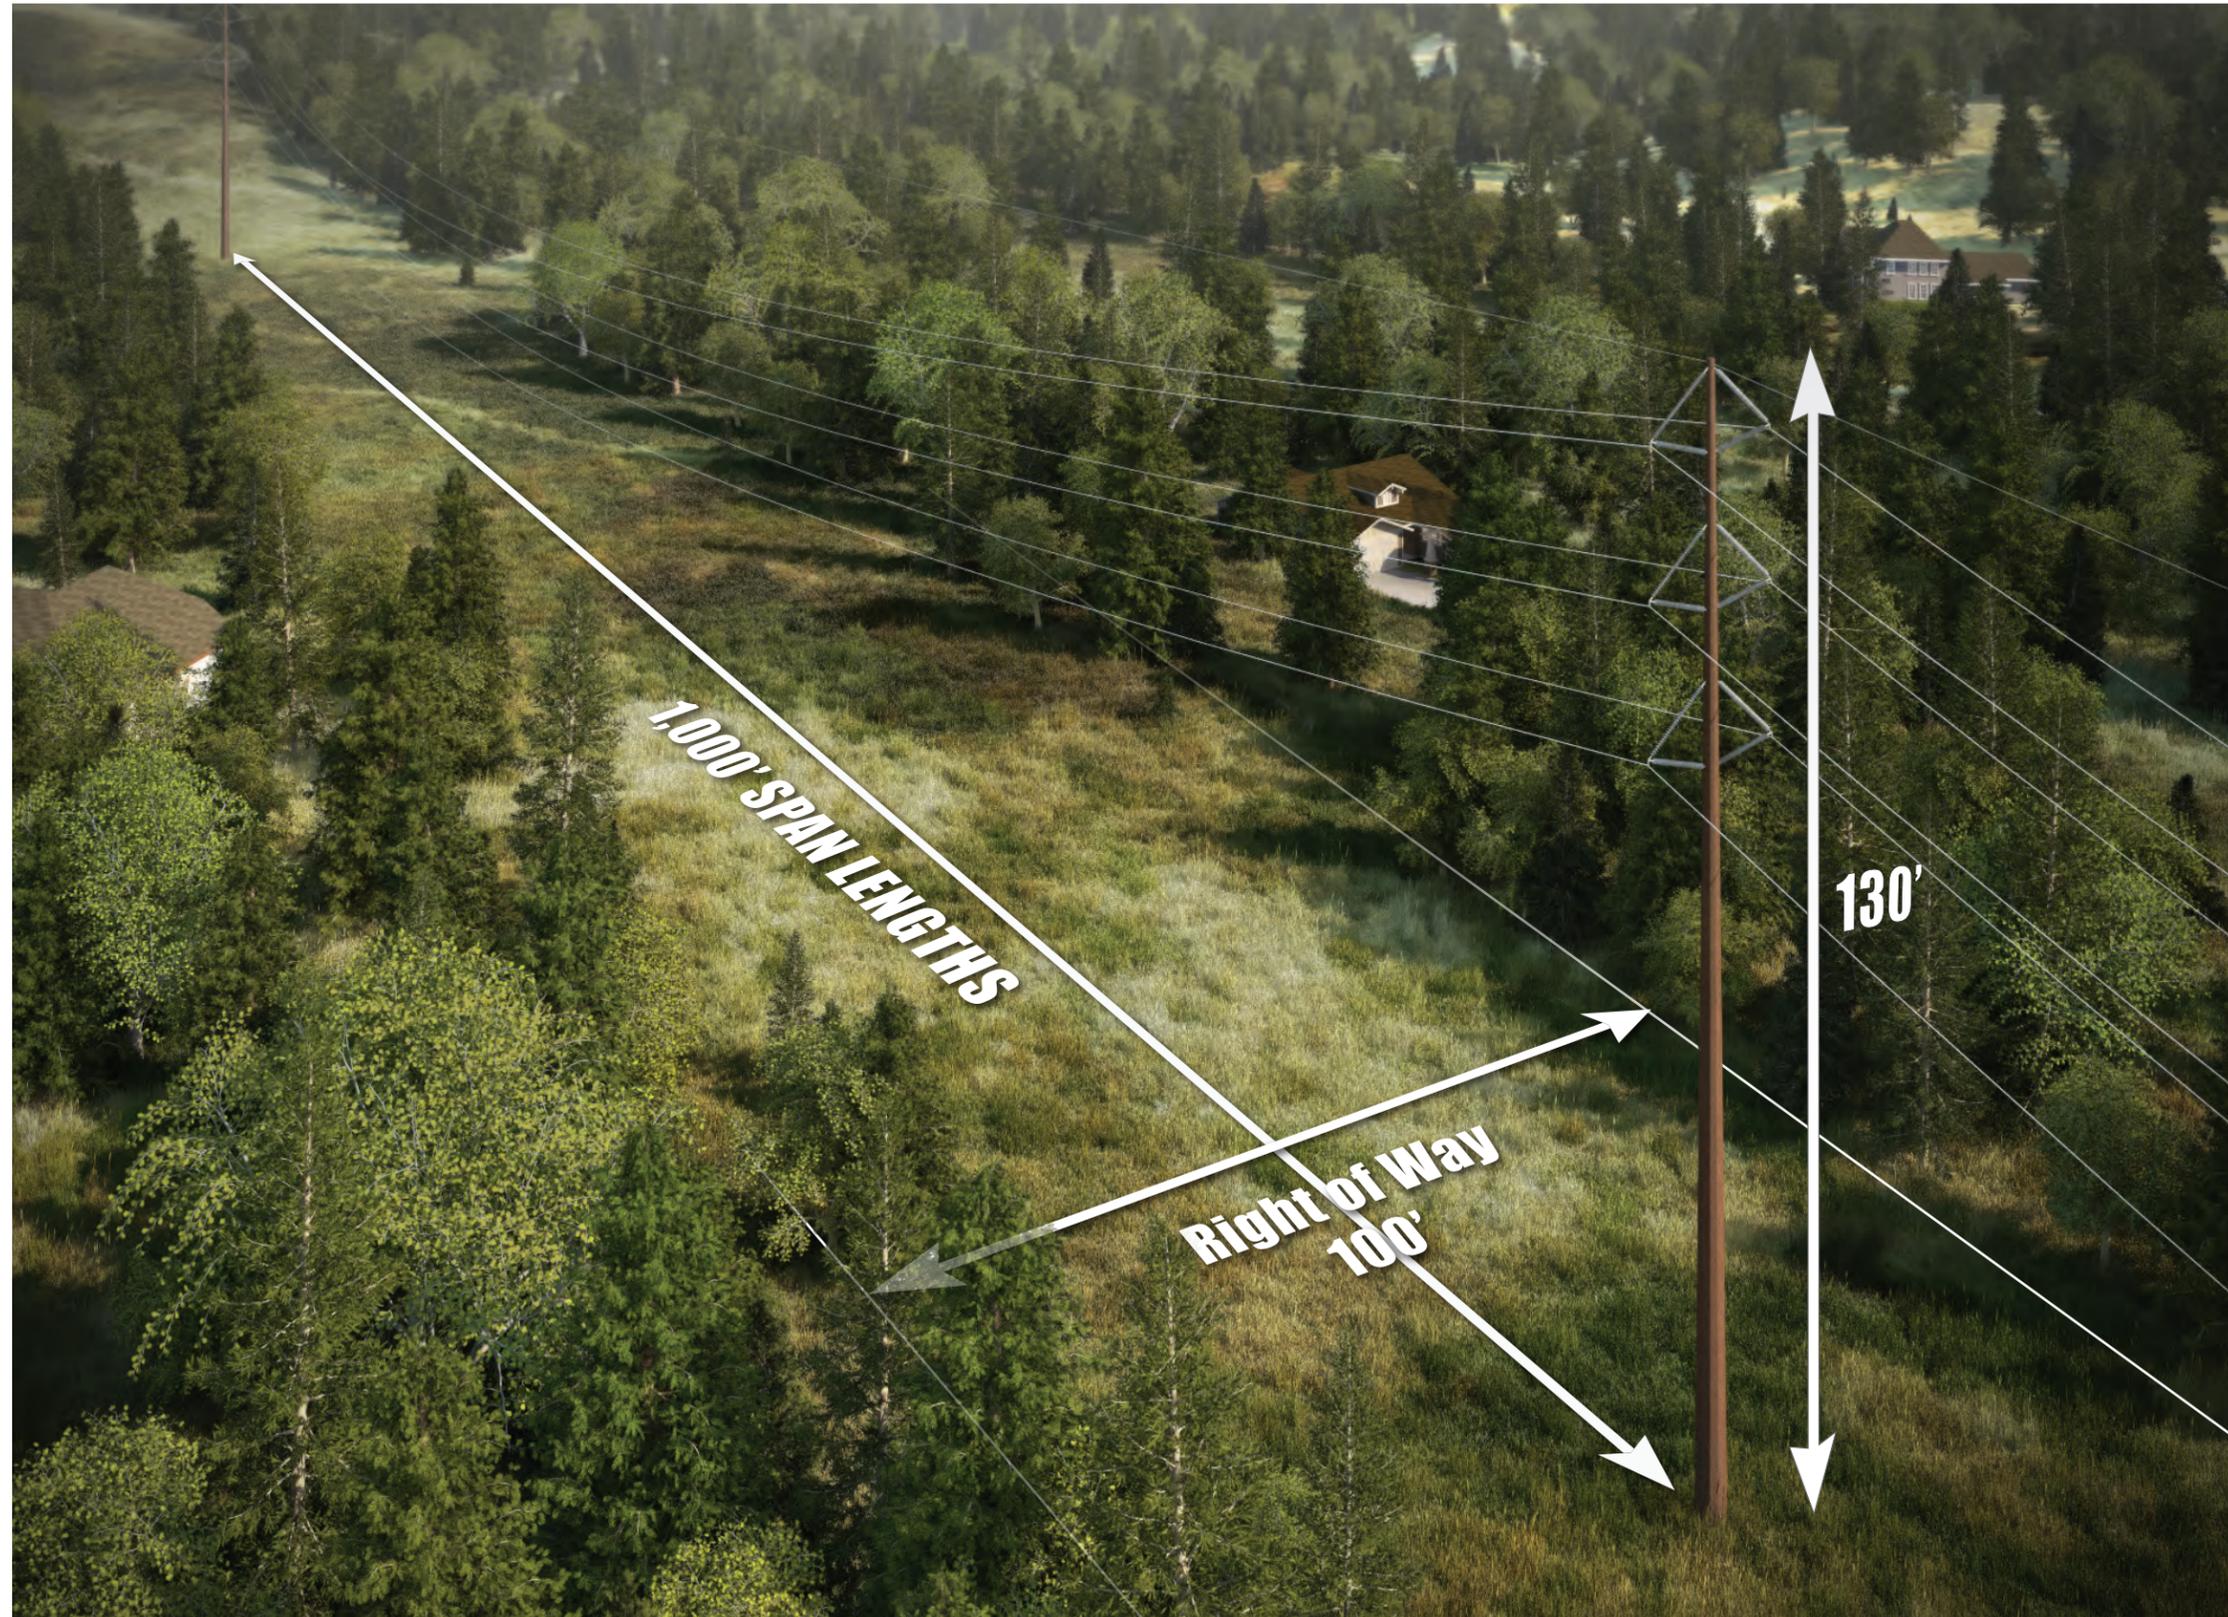


Note: Span lengths and heights shown are typical and may vary due to localized site conditions and engineering requirements.

POLE TYPE G2-6

- Height: 95'
- Right of Way: 100'
- Span Lengths: 500'

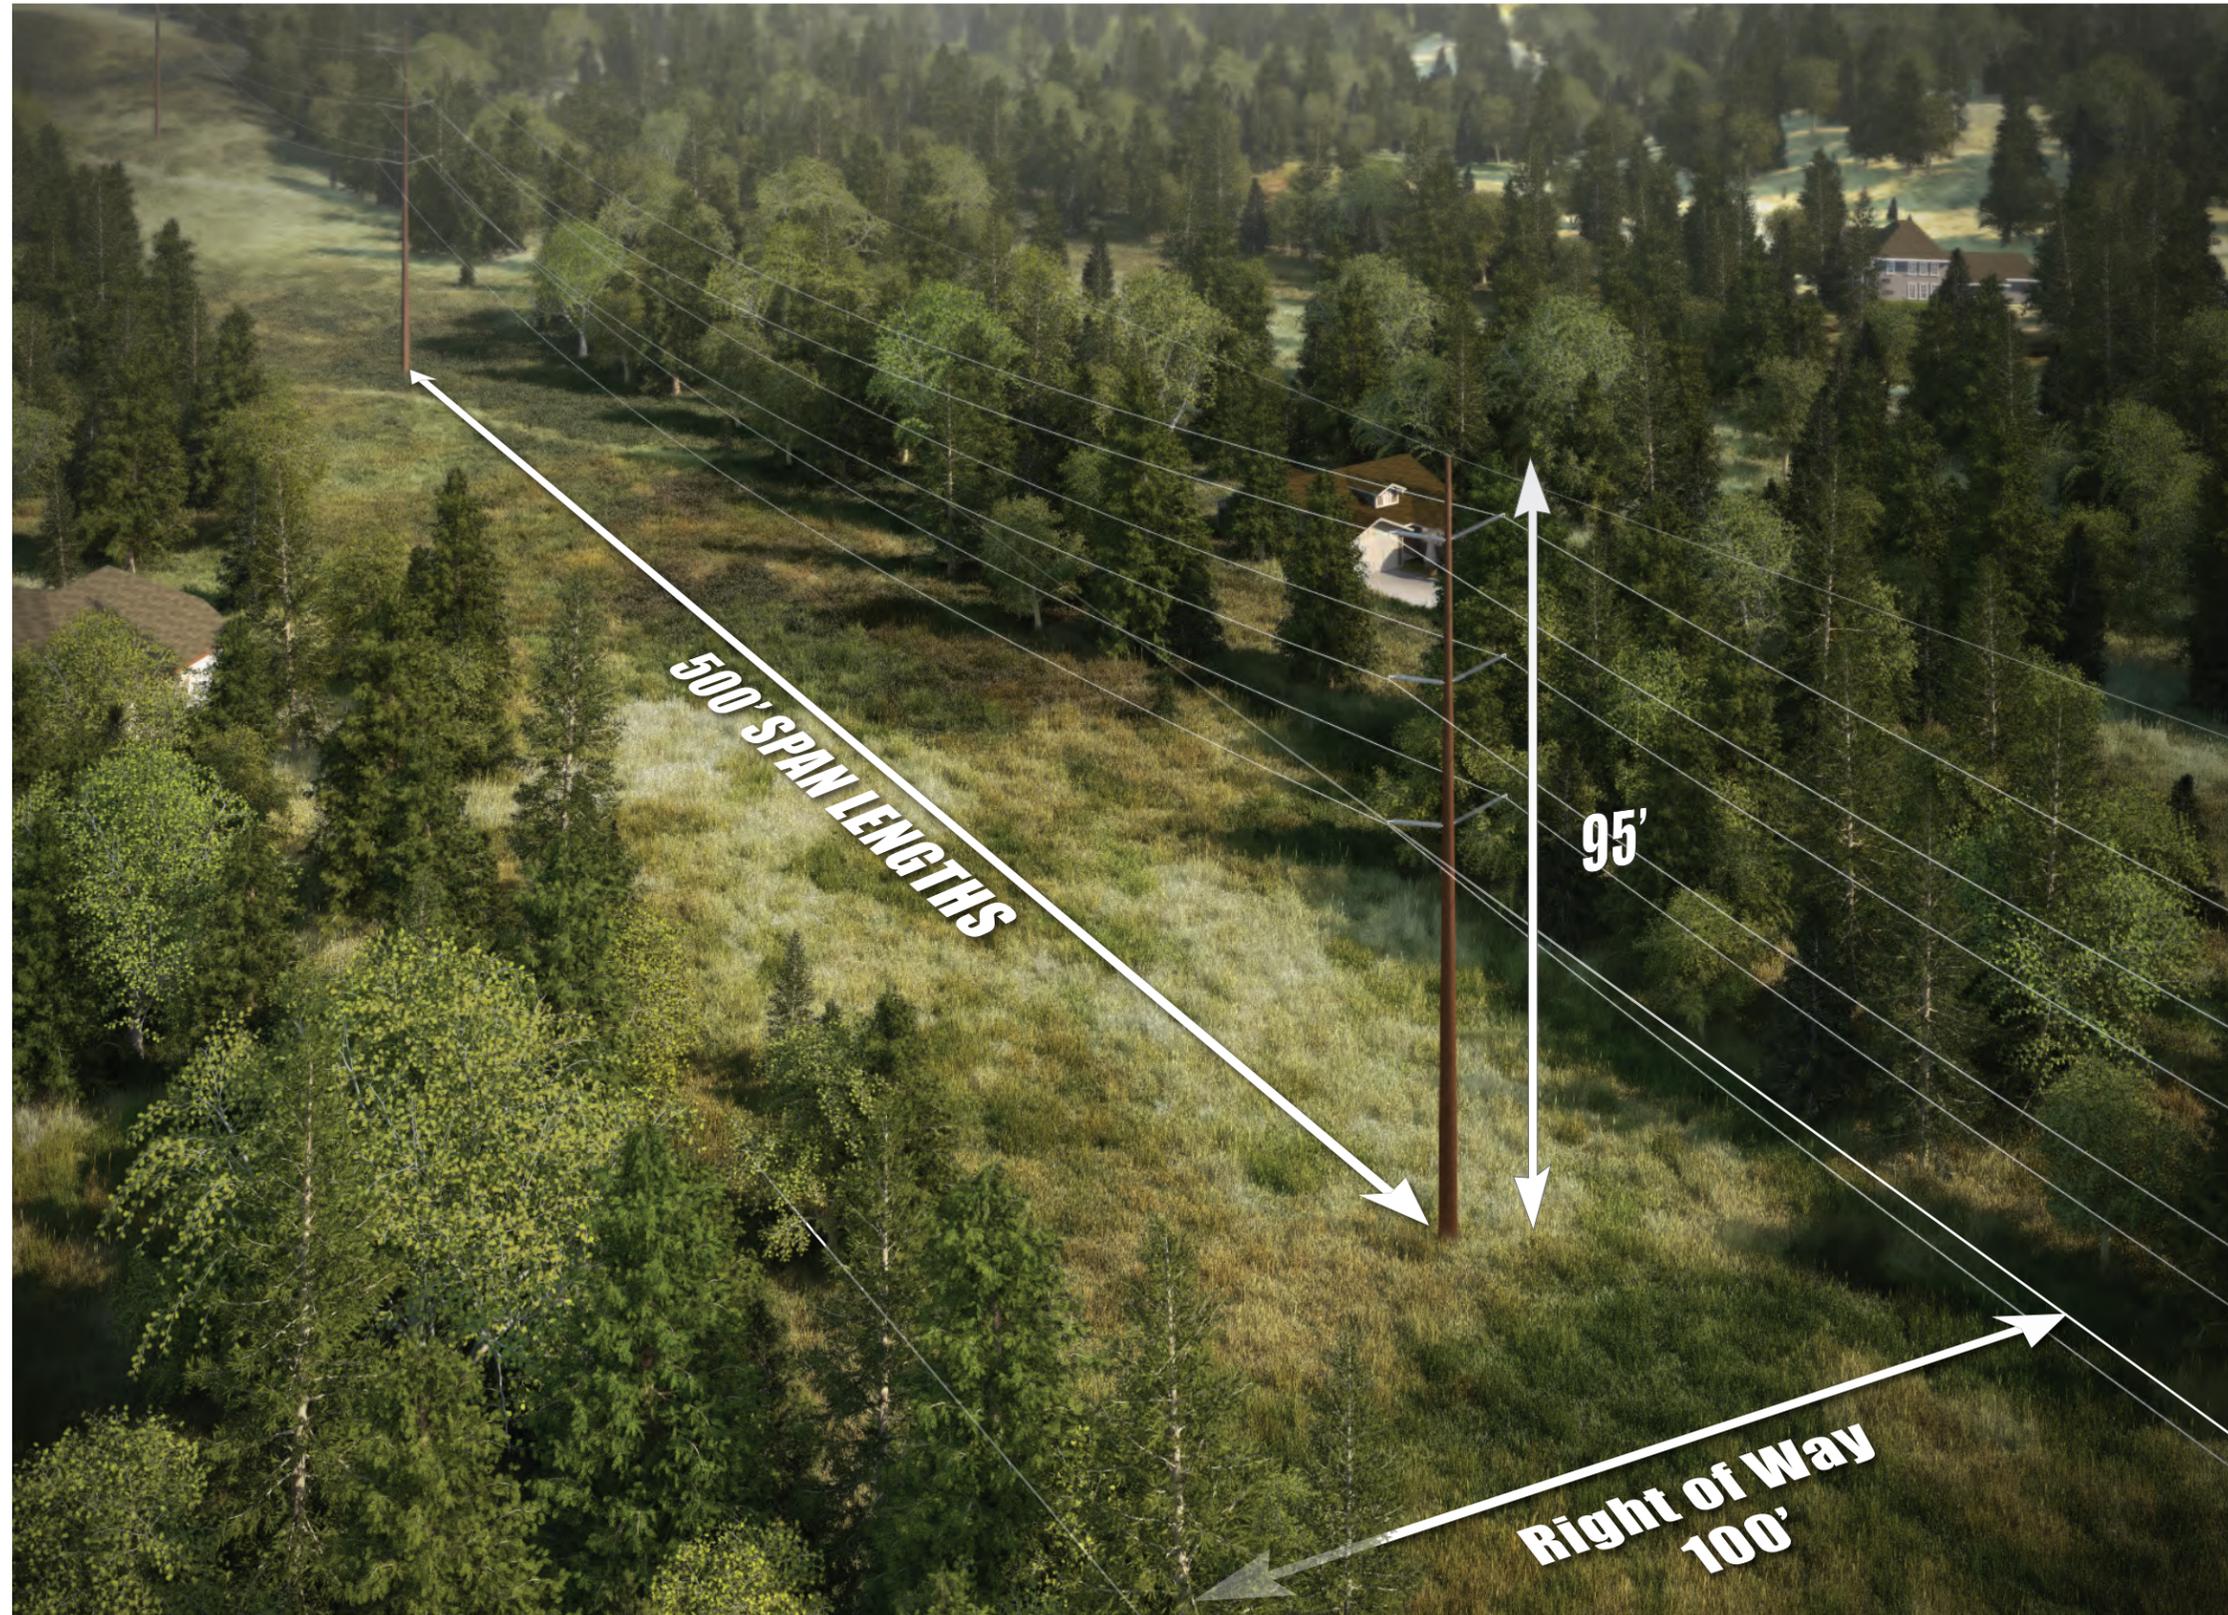

Note: Span lengths and heights shown are typical and may vary due to localized site conditions and engineering requirements.

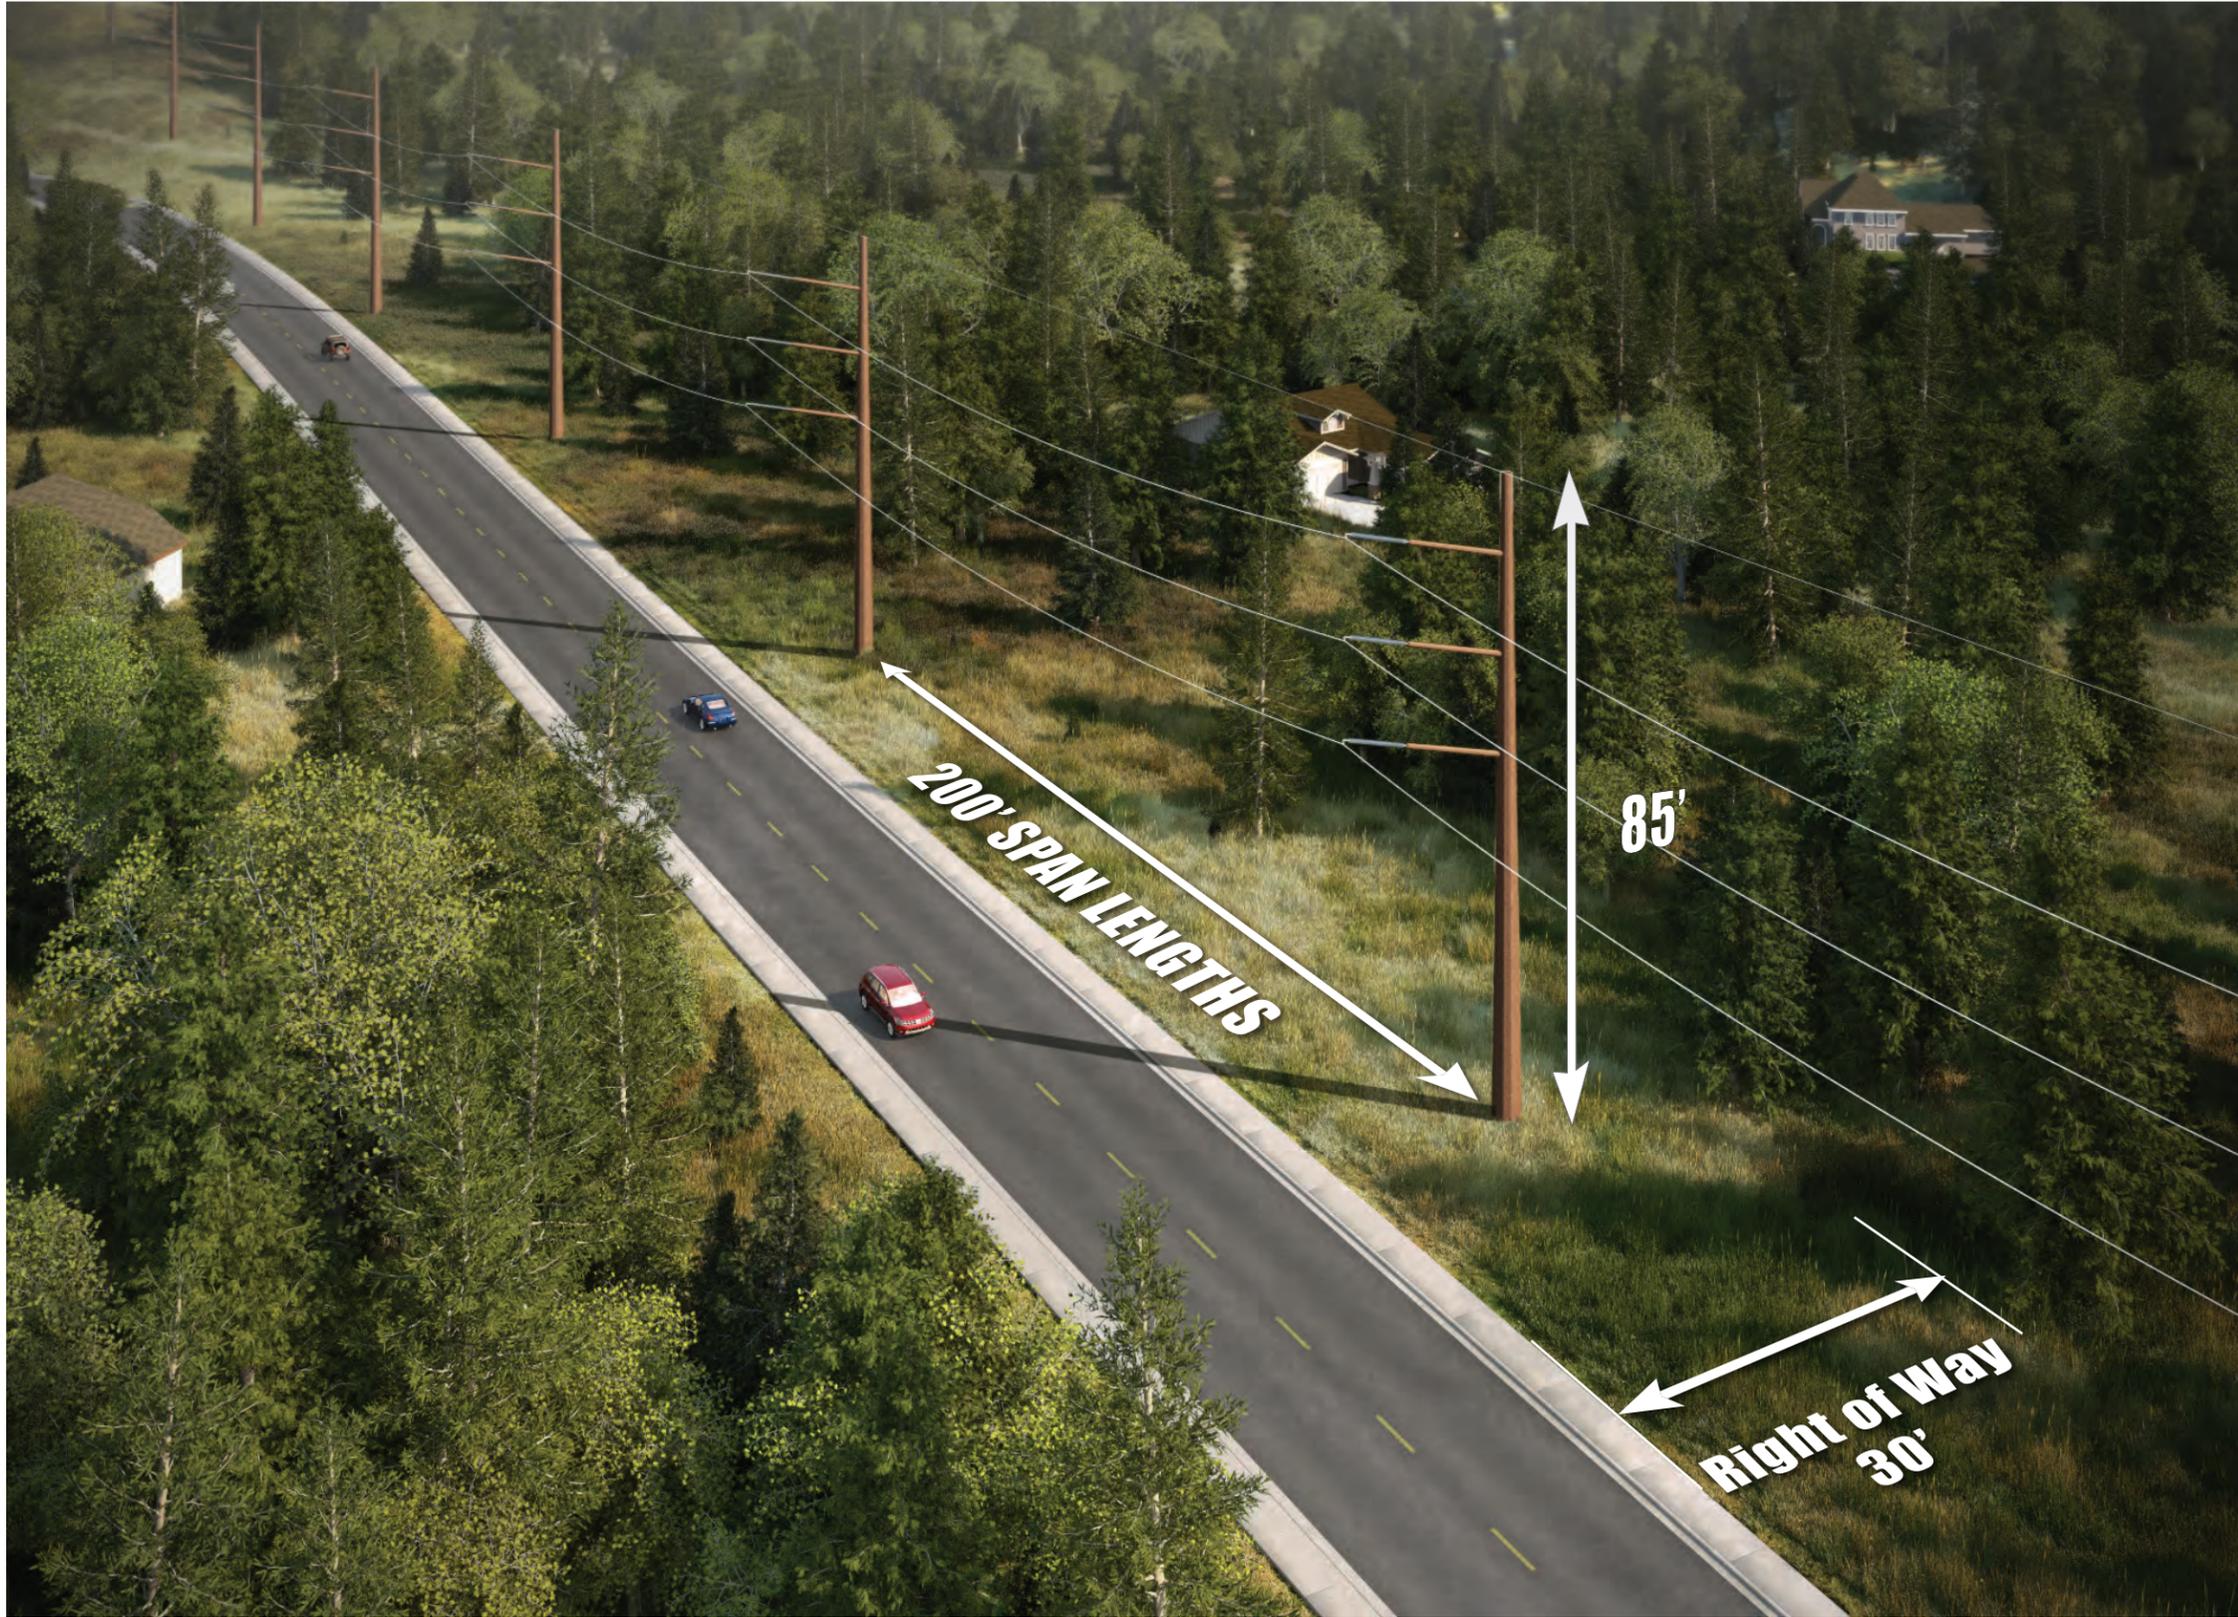


POLE TYPE G3-2

- Height: 85'
- Right of Way: 30'
- Span Lengths: 200'

Note: Span lengths and heights shown are typical and may vary due to localized site conditions and engineering requirements.

POLE TYPE G3-4


- Height: 115'
- Right of Way: 30'
- Span Lengths: 400'

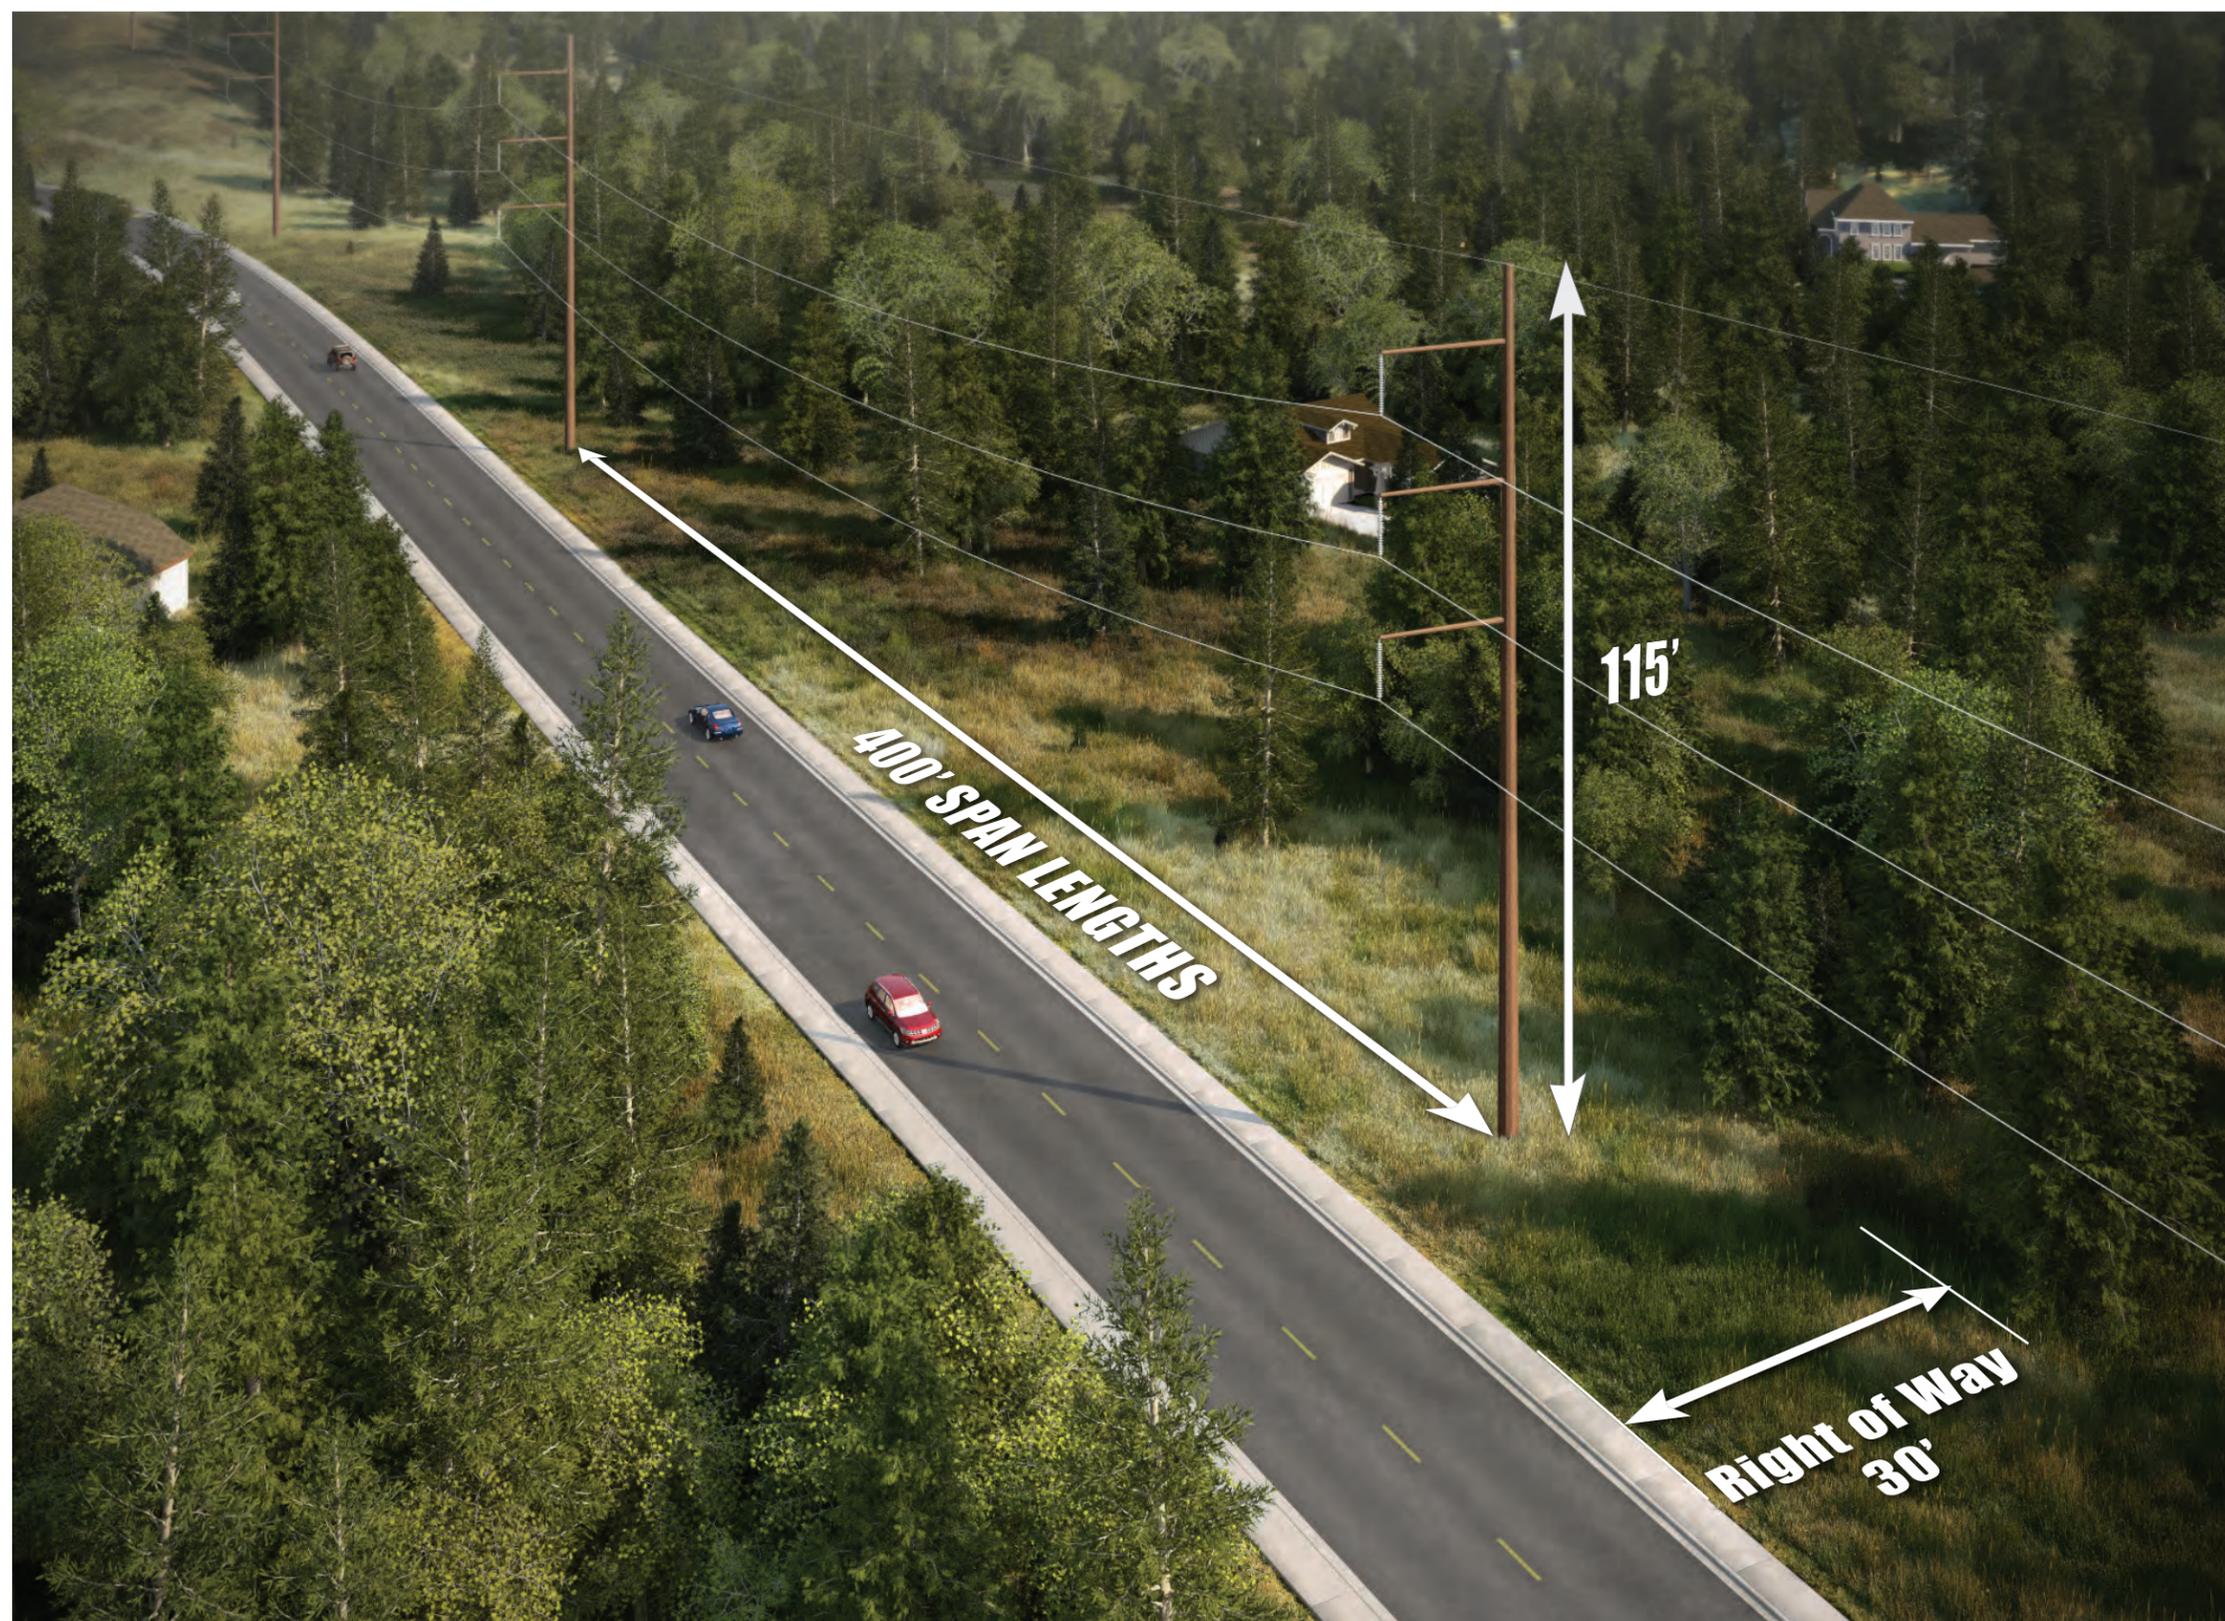

Note: Span lengths and heights shown are typical and may vary due to localized site conditions and engineering requirements.

POLE TYPE G3-8


- Height: 130'
- Right of Way: 30'
- Span Lengths: 400'

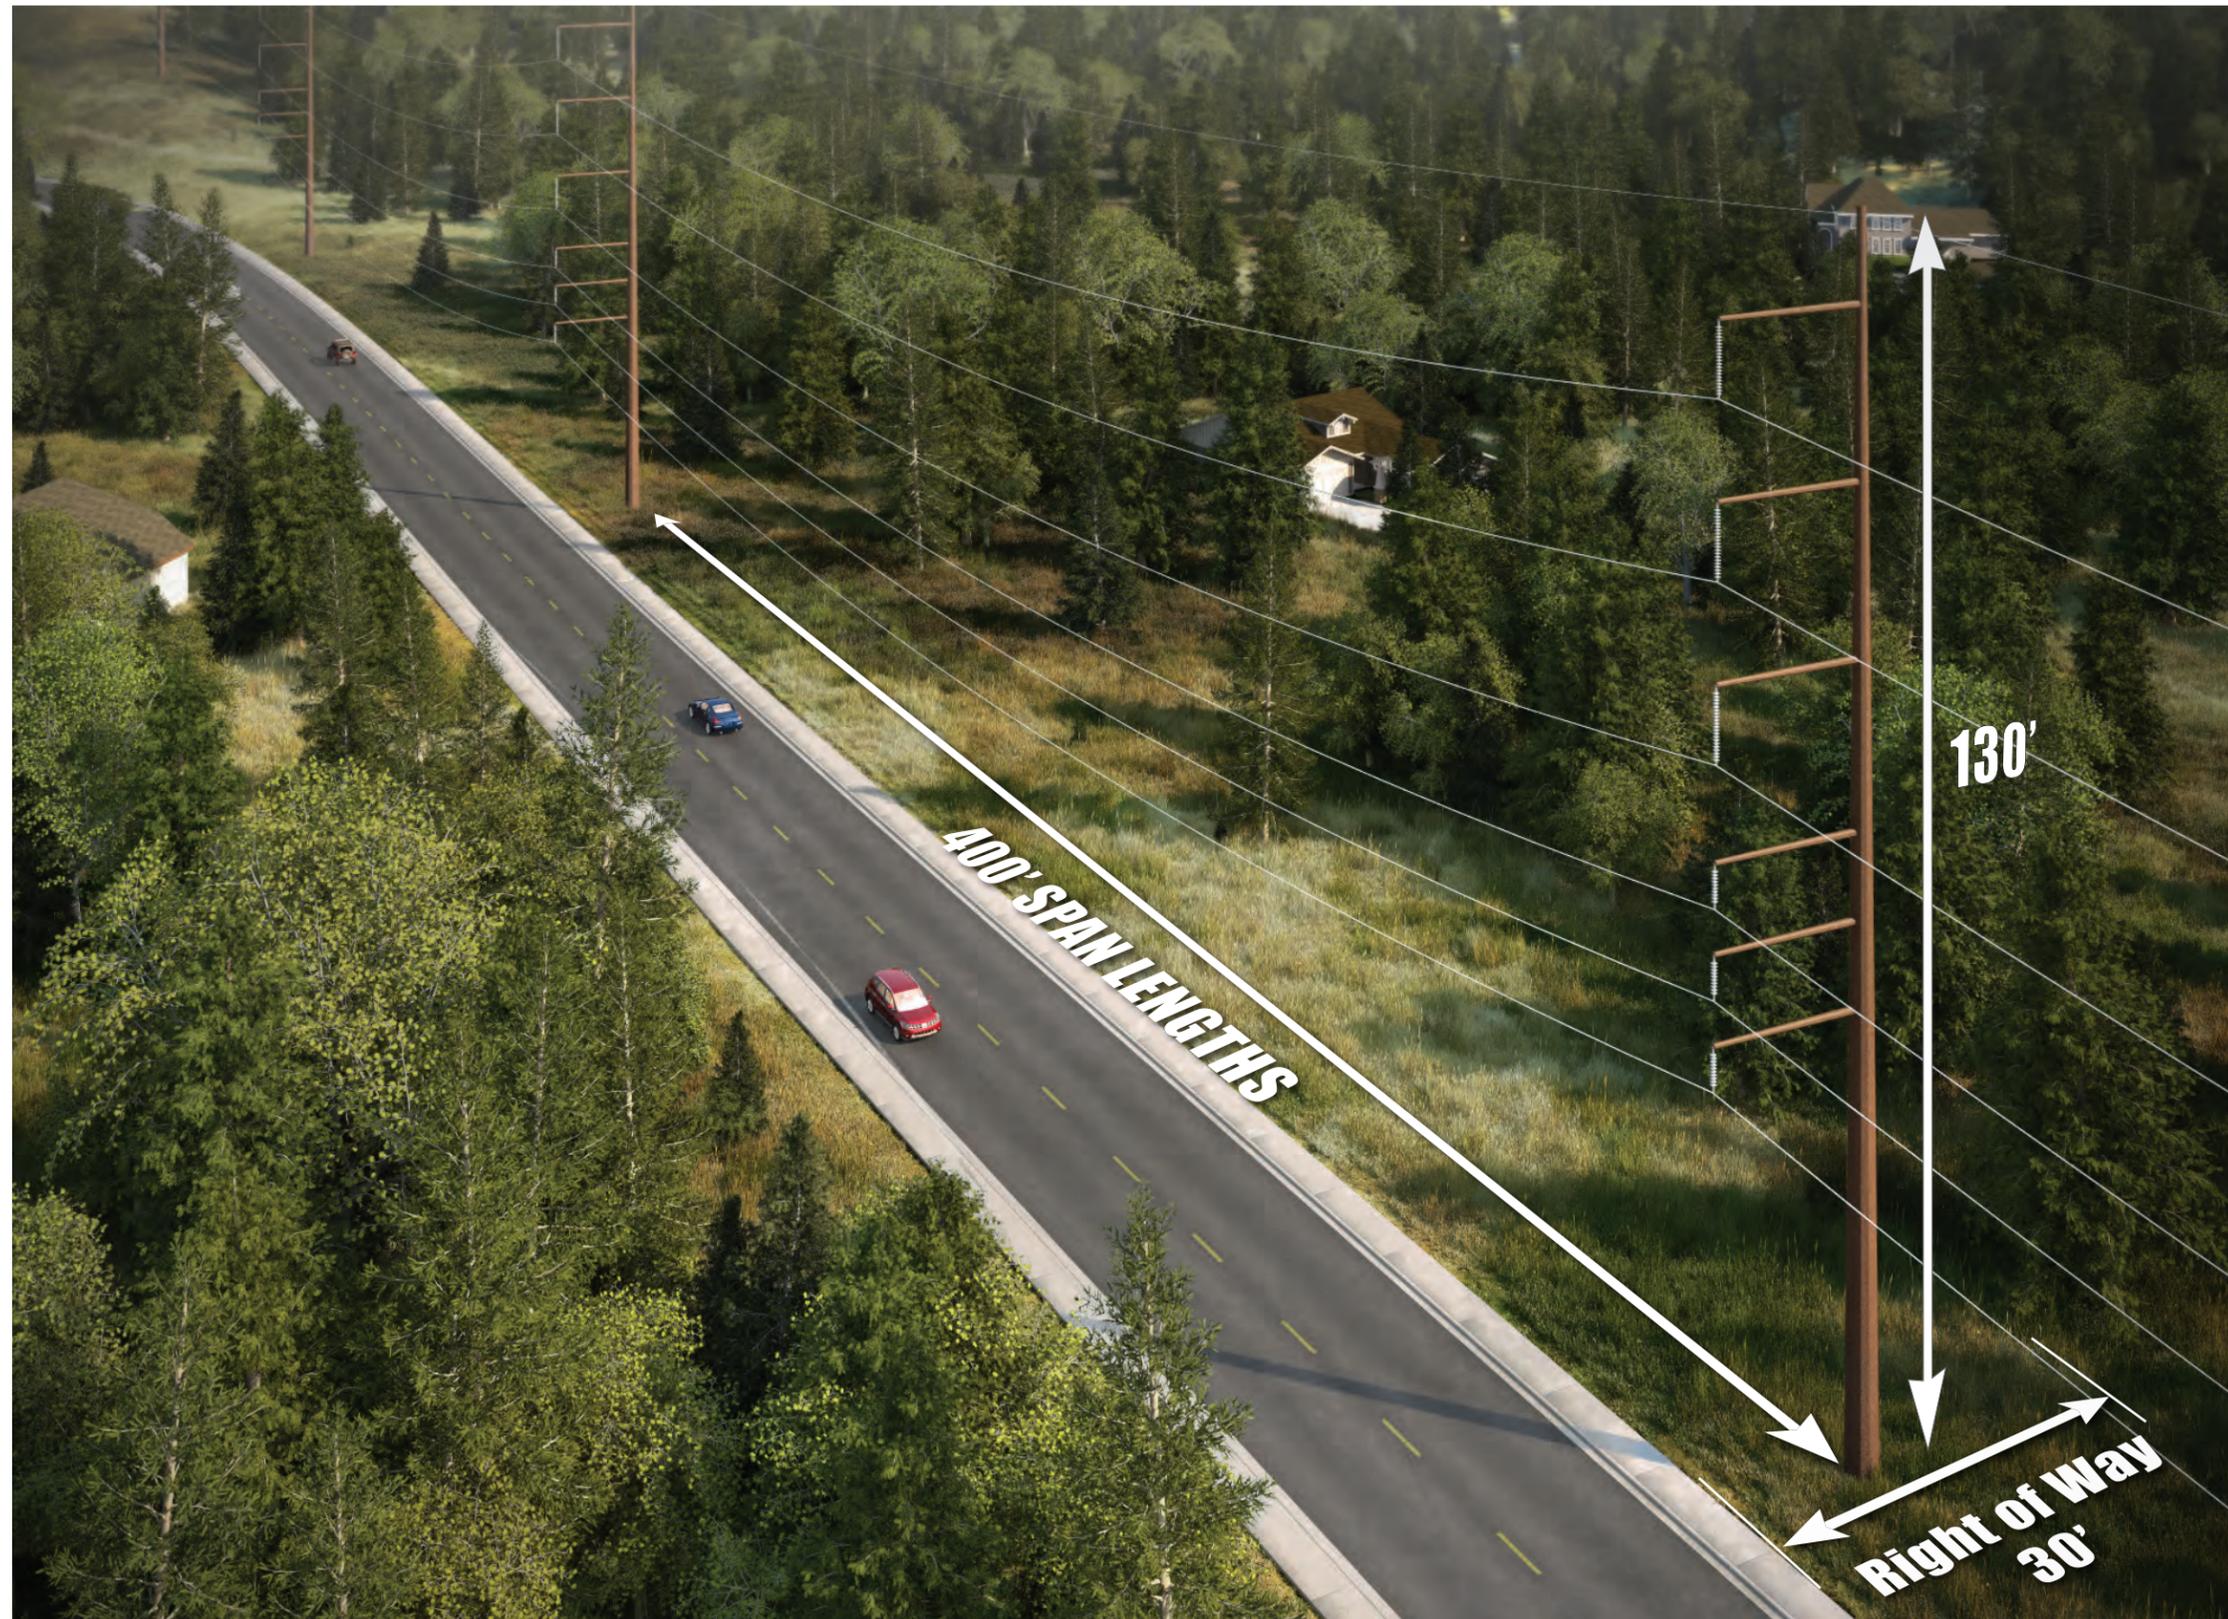

Note: Span lengths and heights shown are typical and may vary due to localized site conditions and engineering requirements.

POLE TYPE G4-5

- Height: 100'
- Right of Way: 100'
- Span Lengths: 500'

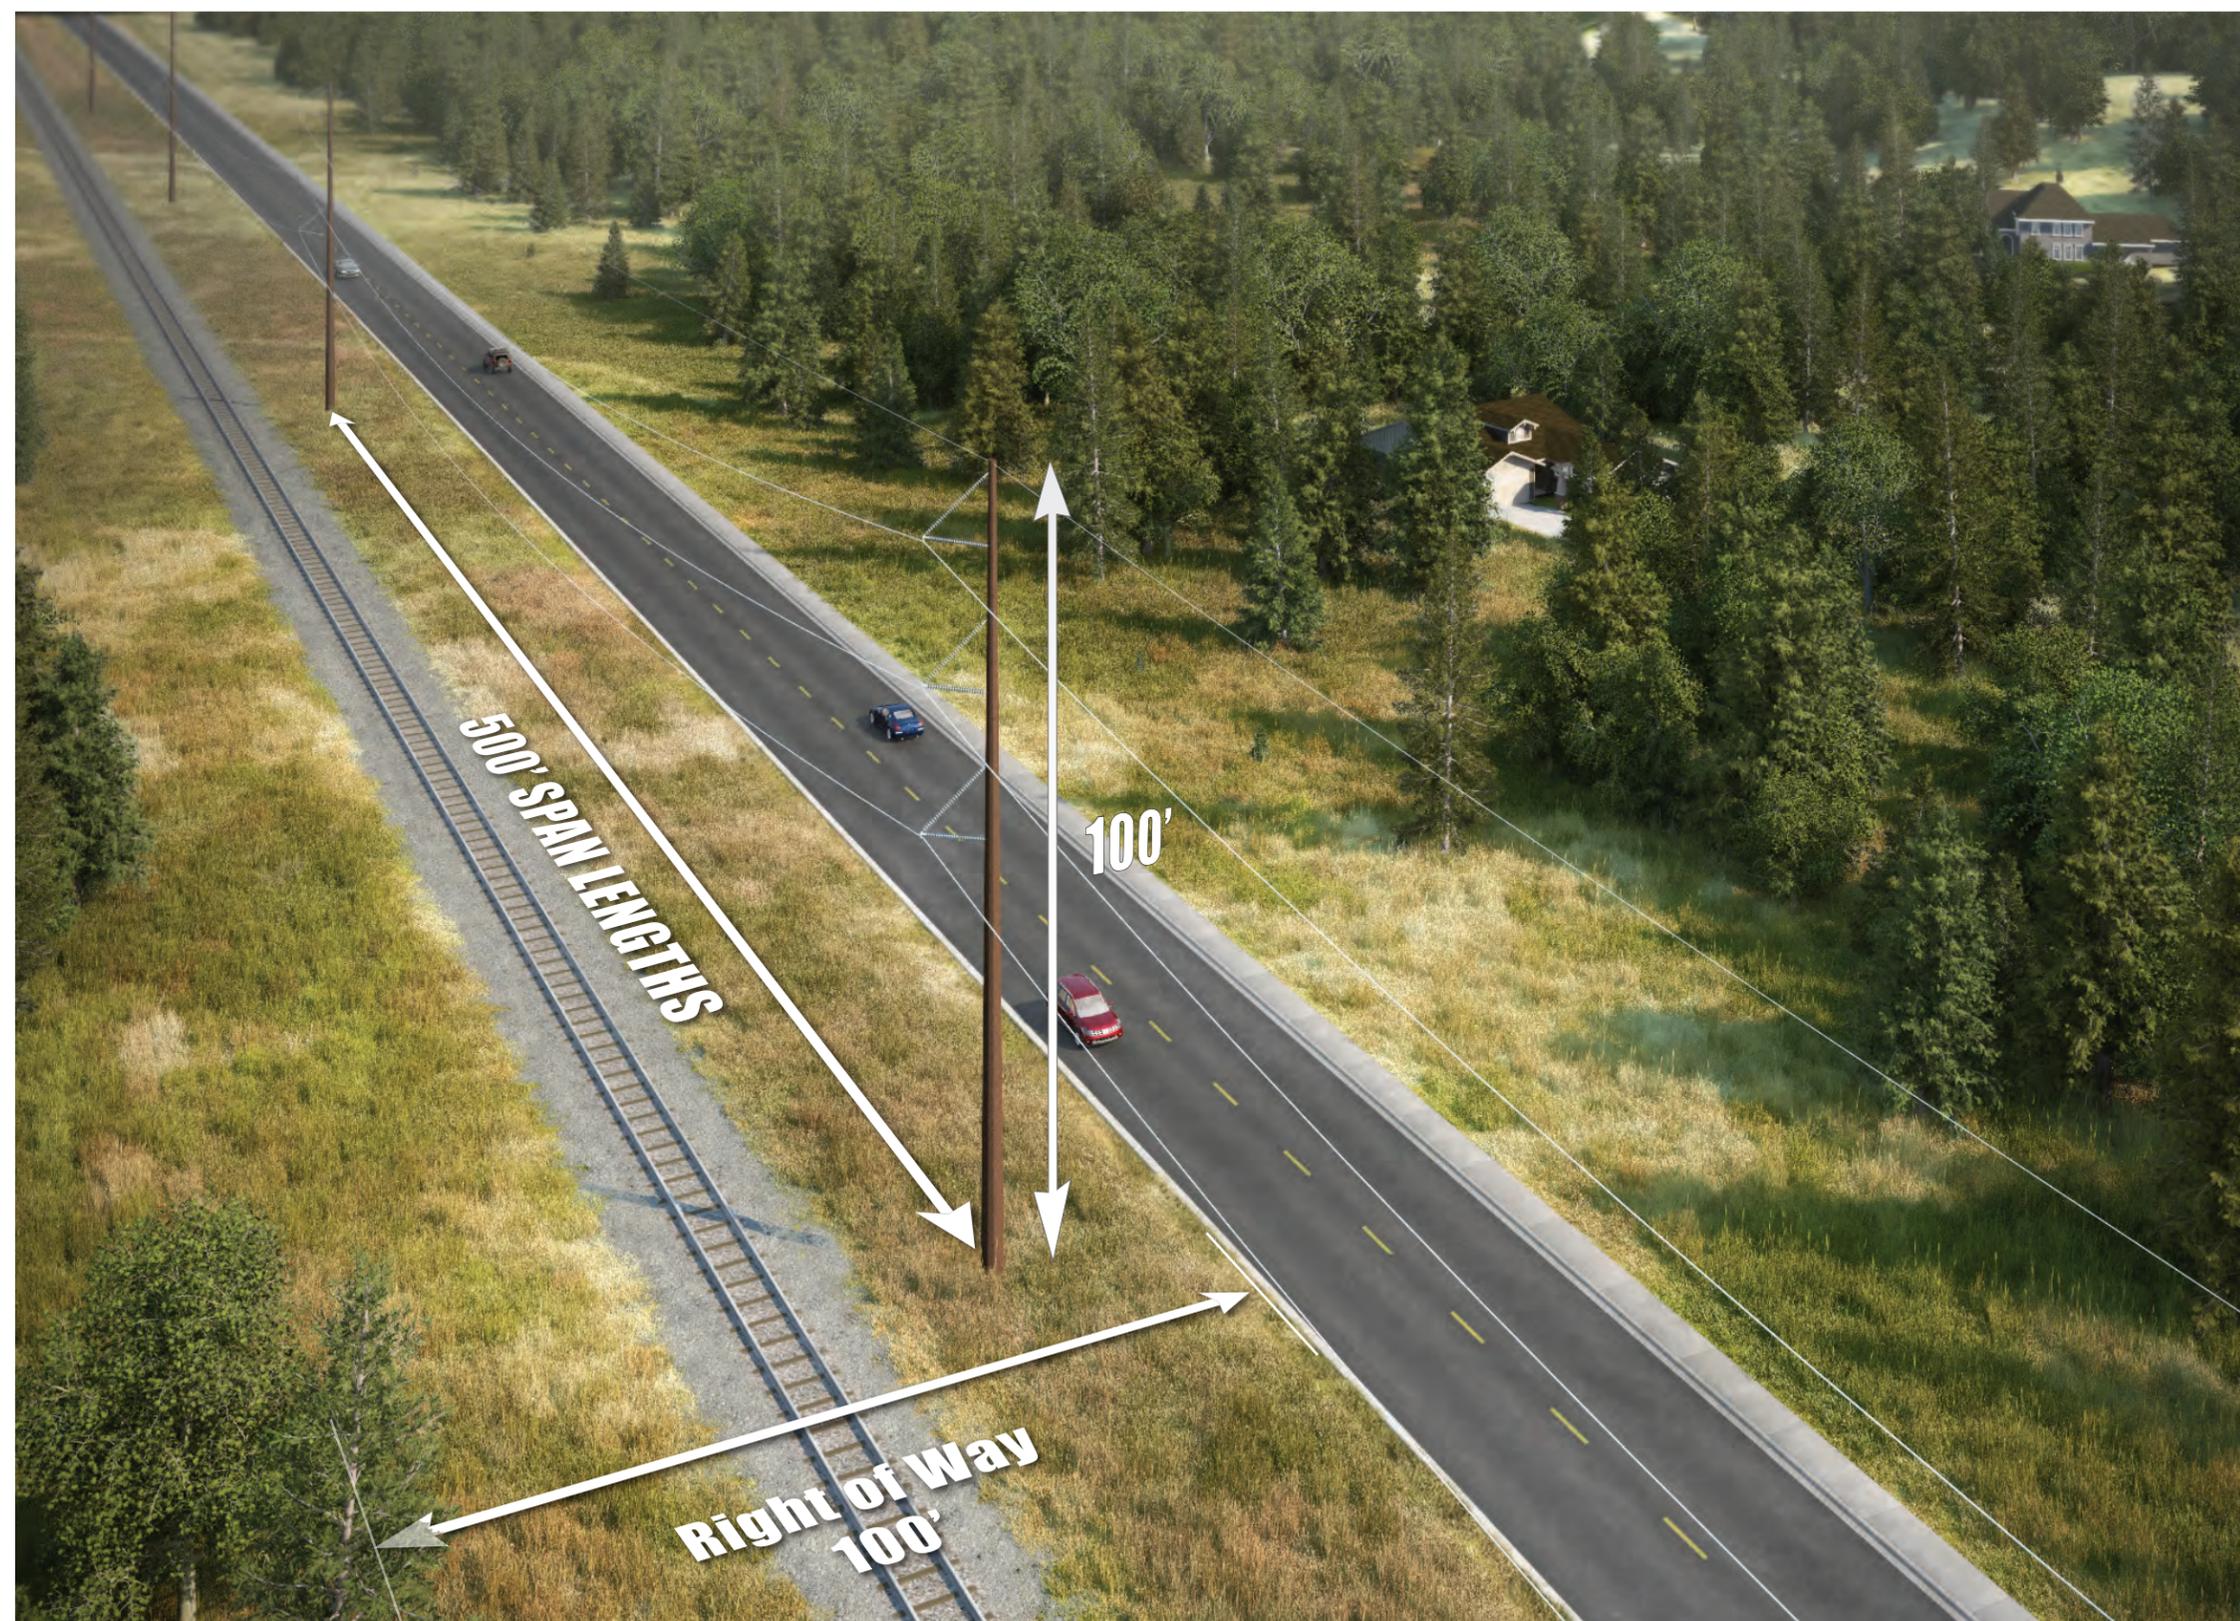

Note: Span lengths and heights shown are typical and may vary due to localized site conditions and engineering requirements.