


Existing Conditions

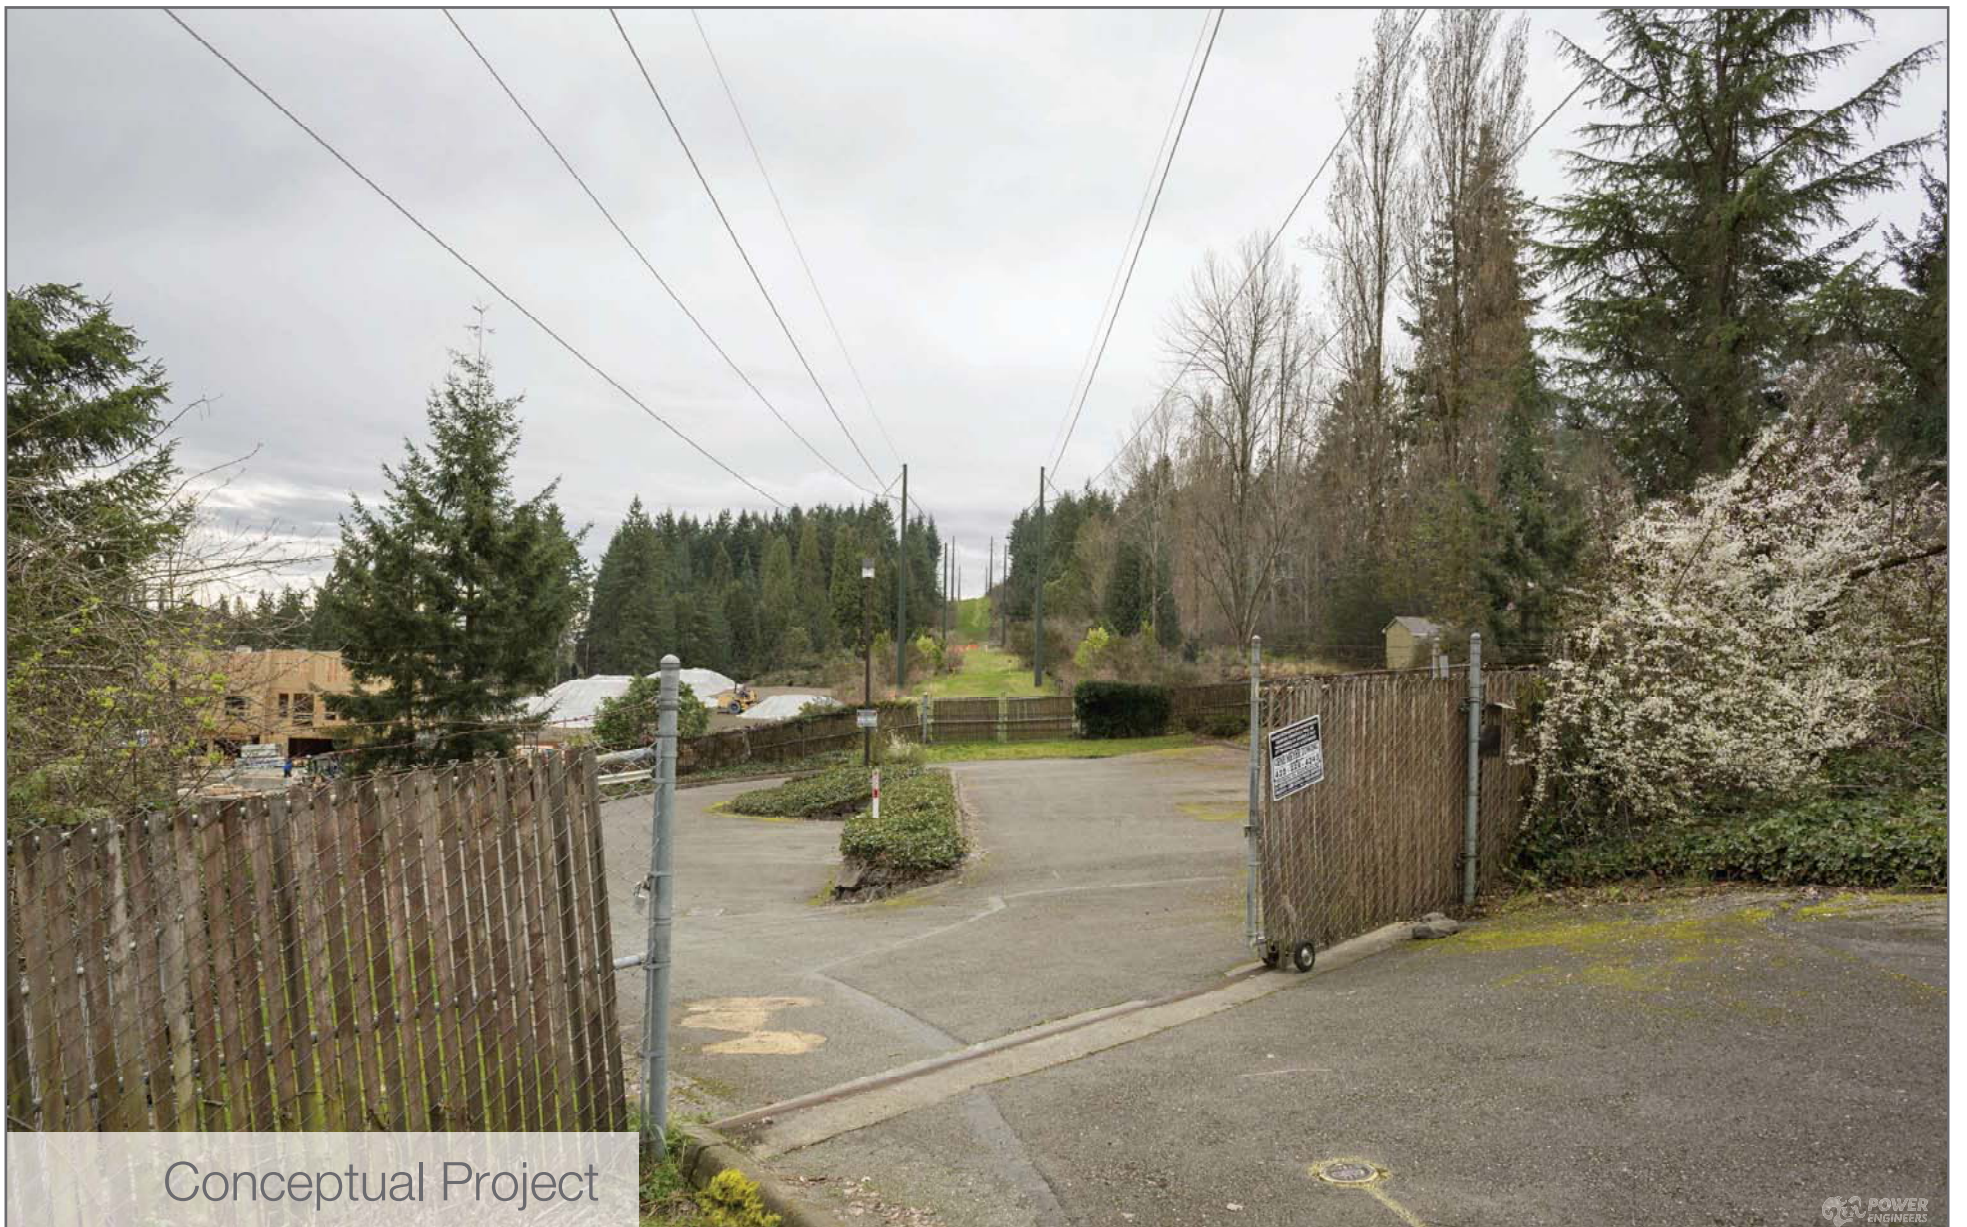

Conceptual Project

Photo simulations are for discussion purposes only and may change pending public, regulatory and utility review

10/18/2017

Address	12727 SE 73rd Pl, Newcastle
Date	3/8/2016
Time	11:42 AM
Viewing Direction	South
Existing Pole Heights	~55 feet
Proposed Pole Heights	~75 feet

KOP SOUTH 20 SEGMENT 3

VARIANCE (C-16)