


Existing Conditions



Conceptual Project

Photo simulations are for discussion purposes only and may change pending public, regulatory and utility review

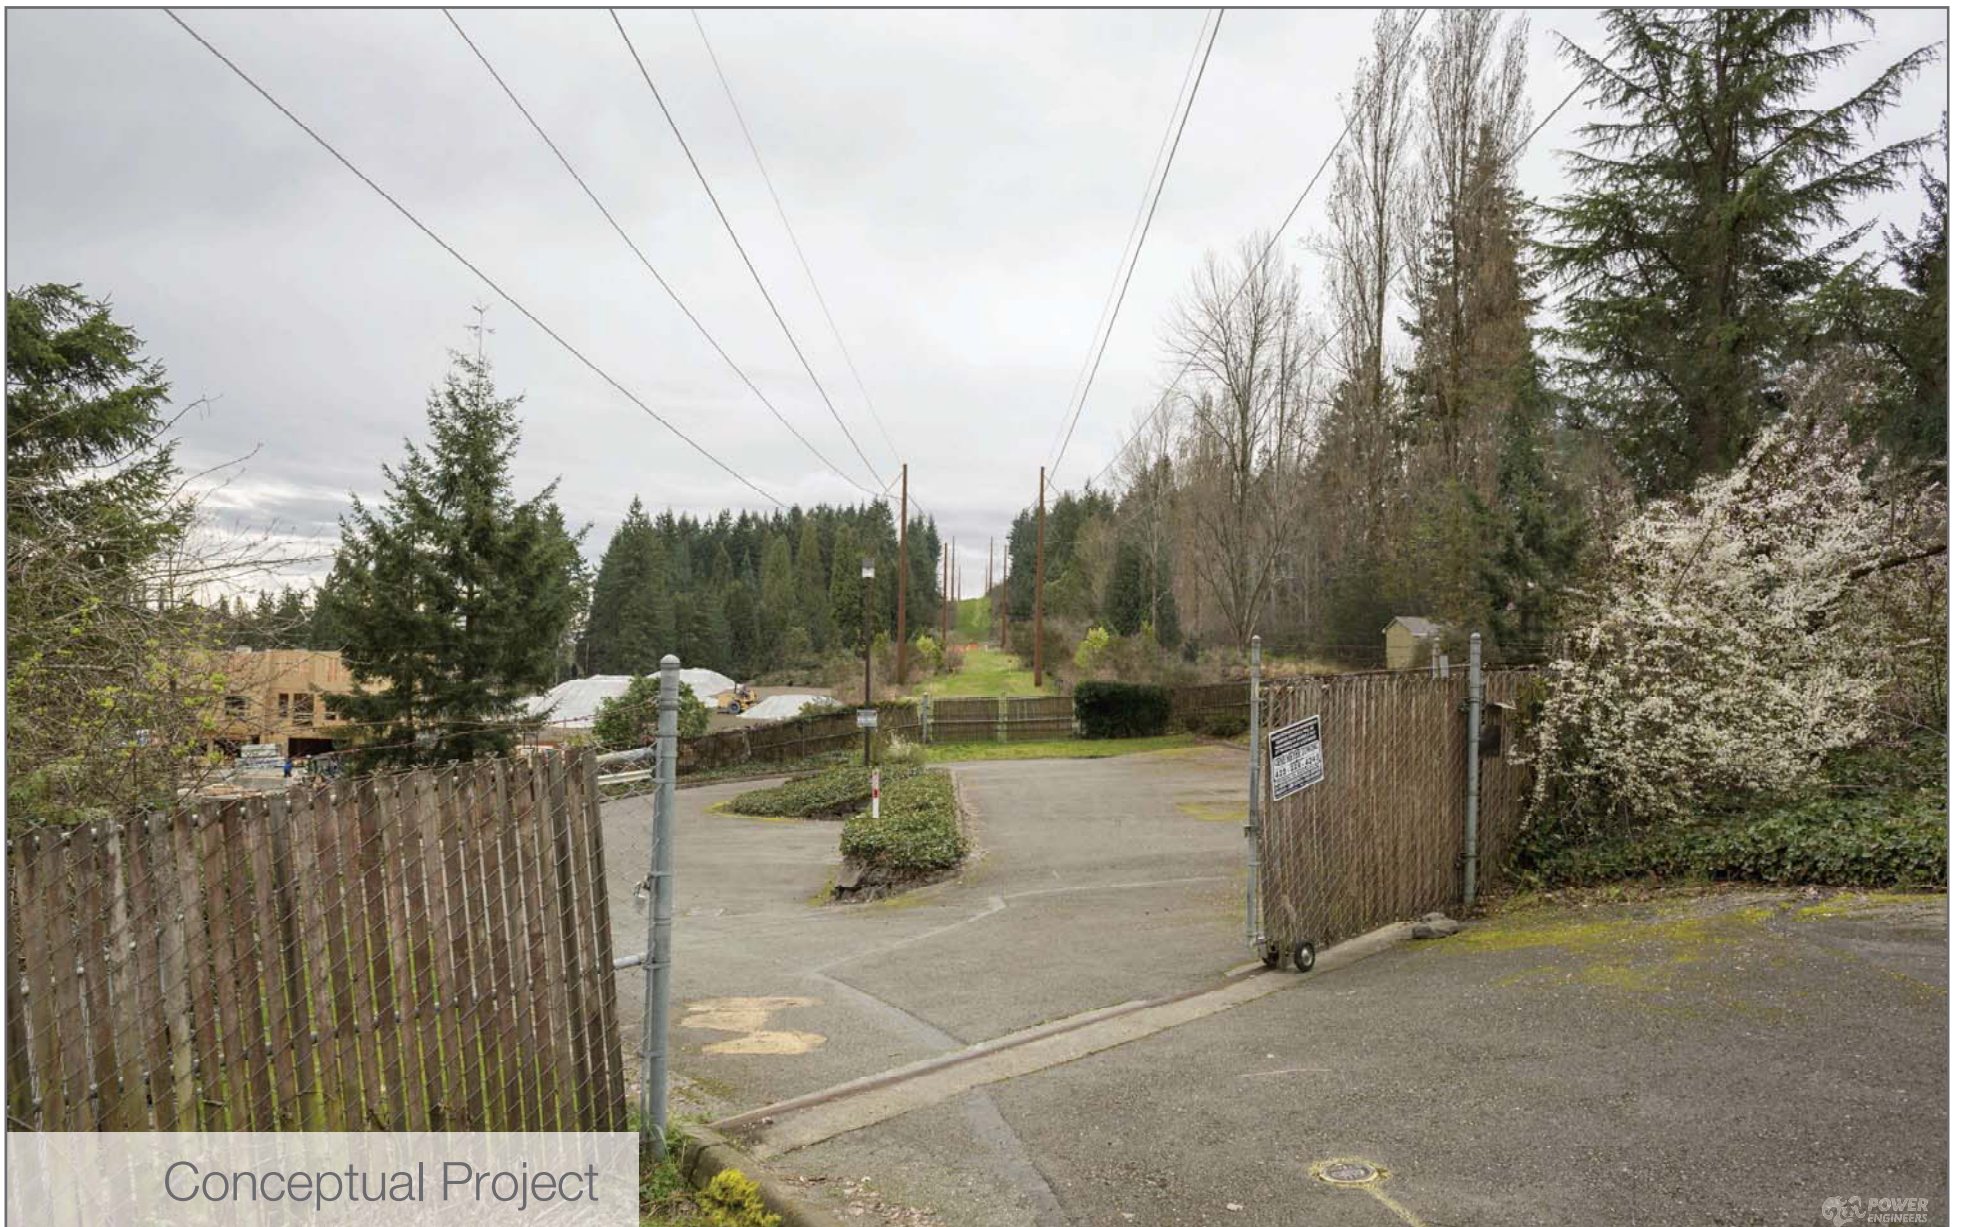

7/13/2017

Address **12727 SE 73rd Pl, Newcastle**

Date **3/8/2016**

Time **11:42 AM**

Viewing Direction **South**

Existing Pole Heights **~55 feet**

Proposed Pole Heights **~75 feet**

KOP SOUTH 20 SEGMENT 3

VARIANCE (C-16)