


Existing Conditions

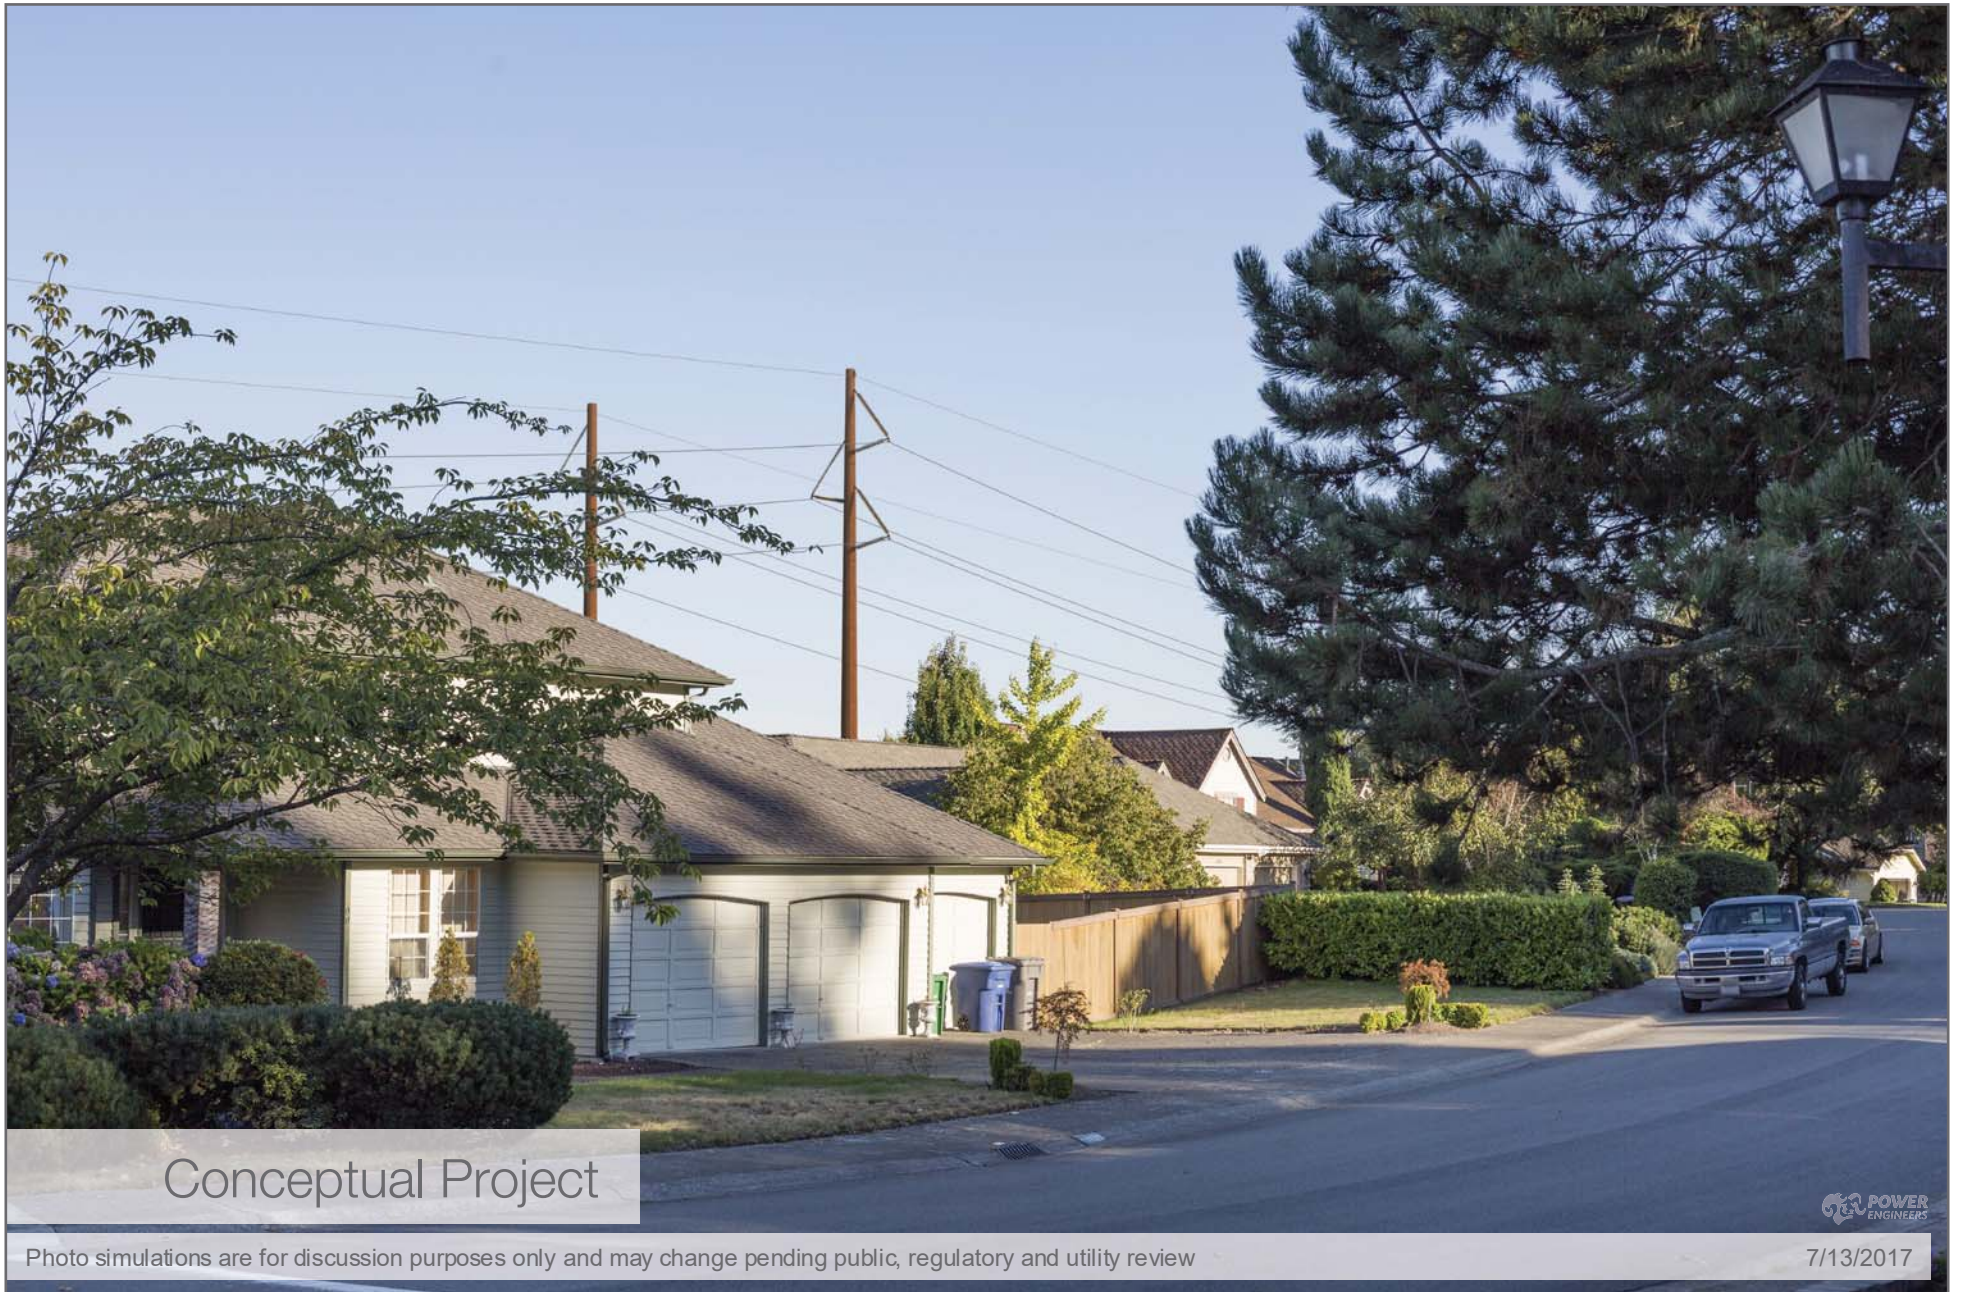

Conceptual Project

Photo simulations are for discussion purposes only and may change pending public, regulatory and utility review

POWER ENGINEERS

7/13/2017

Address **12732 SE 80th Way, Newcastle**

Date **9/12/2016**

Time **5:28 PM**

Viewing Direction **Southeast**

Existing Pole Heights **~52 feet**

Proposed Pole Heights **~80 feet**

# KOP SOUTH 25 SEGMENT 3

VARIANCE (C-16)