




Existing Conditions

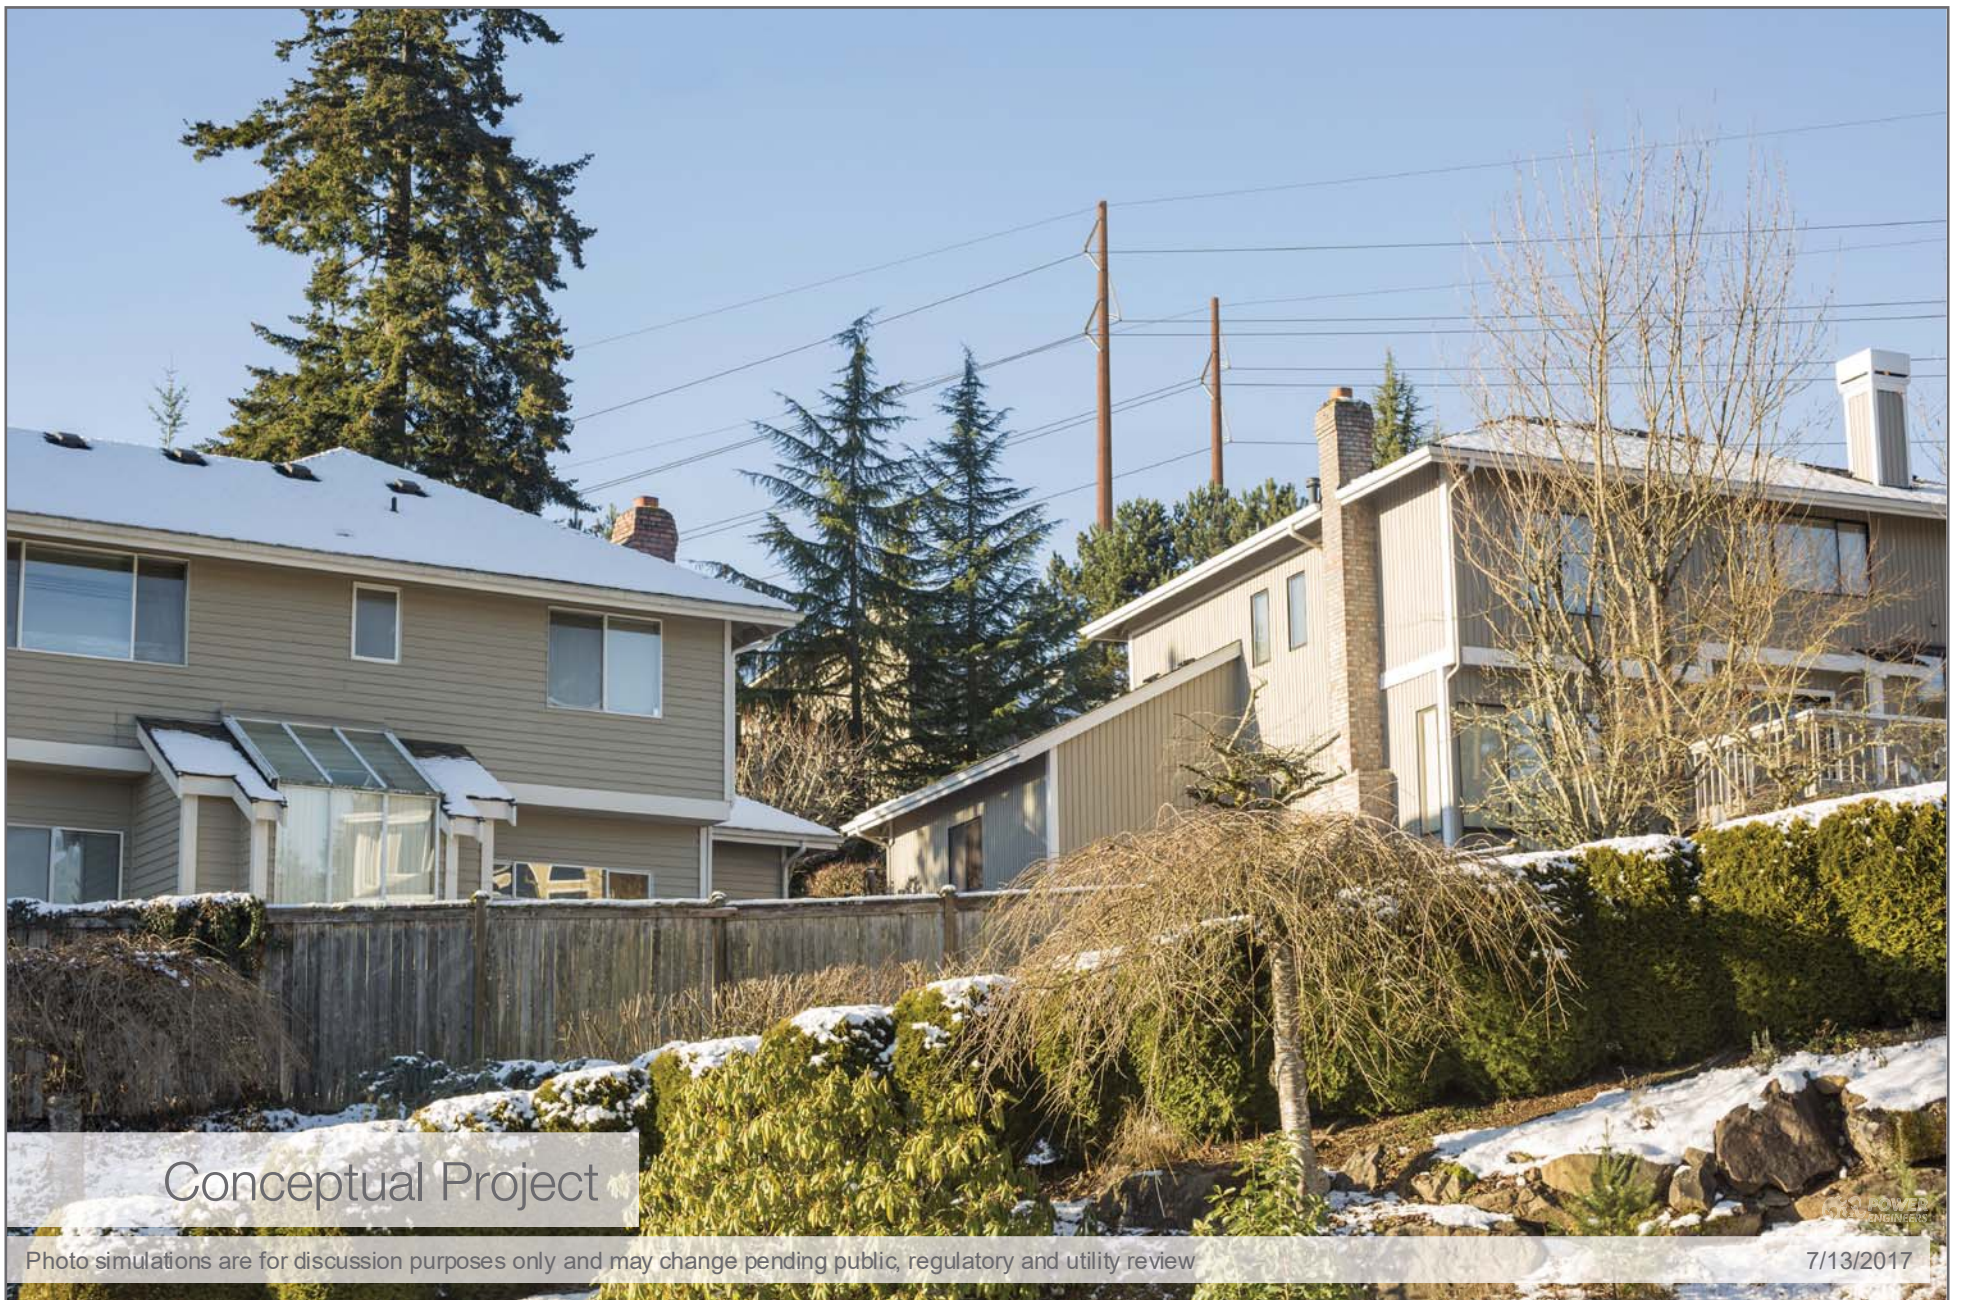

Conceptual Project

Photo simulations are for discussion purposes only and may change pending public, regulatory and utility review

7/13/2017

Address	7954 129th Pl SE, Newcastle
Date	1/5/2017
Time	10:48 AM
Viewing Direction	Southwest
Existing Pole Heights	~52 feet
Proposed Pole Heights	~85 feet

KOP SOUTH 27 SEGMENT 3

VARIANCE (C-16)